


CAPITOL SQUARE BAR & GRILL
1500 EAST CAPITOL STREET, N.E.
WASHINGTON, DC 20003

SQUARE, SUFFIX, LOT
1070 0043
ZONING DISTRICT: MU-4

CAPITOL SQUARE BAR & GRILL
OUTDOOR SEATING PLAN
1500 EAST CAPITOL STREET, NE
WASHINGTON, DC 2003

INTERIOR SEATING COUNT		
DINING FIRST LEVEL		20
DINING SECOND LEVEL		44
OUTDOOR SEATING		64
TOTAL SEATING COUNT		128

INDEX SHEETS REVISED PLANS	
TITLE	DESCRIPTION
C-01	COVER SHEET
OD-01	OUTDOOR SEATING
A-001	ARCHITECTURAL FLOOR PLANS AND DETAILS

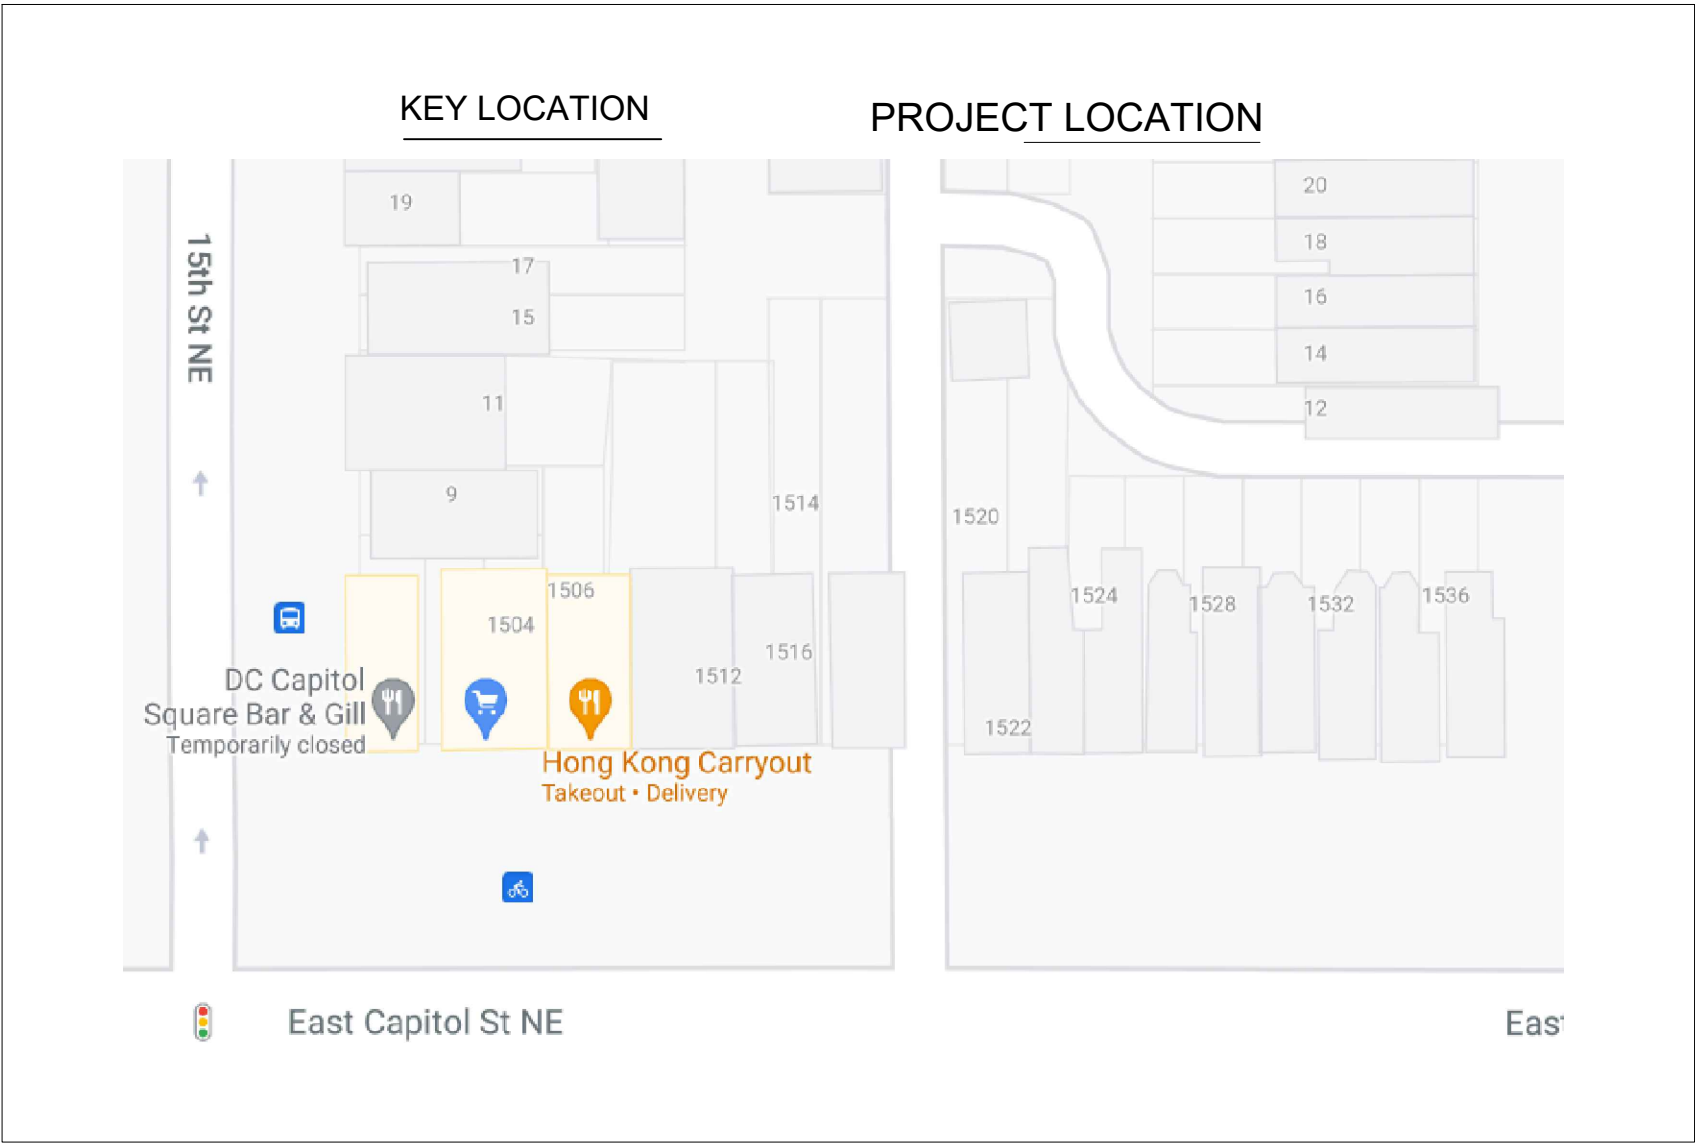

DANIEL DEVELOPMENT, INC
HERNDON, VA 20170
202.360.8394

DATE:

REV.:

PROFESSIONAL SEAL

COVER SHEET

CAPITOL SQUARE
BAR&GRILL
1500 EAST
CAPITOL ST., N.E.
WASHINGTON, DC 20003

DATE:

PREPARED BY: SB

CHECKED BY:

PROJECT #

SCALE:
1/4" = 1'-0"

C0-01

15 ST.




BUS
SHELTER

1500
CAPITOL
SQUARE
BAR&GRILL


MARKET
1502

GENERAL NOTES:

- 1-AREA TOTAL AREA 938 SF. PROPOSED OUTDOOR SEATING AREA 64.
- 2- TABLE SIZES 4 TOPS 32" BY 48", 2 TOPS 28" BY 28".
- 3- DISTANCE BETWEEN CHAIRS MINIMUM 4'.
- 4- DISTANCE FROM 15 ST. CURB 9'.
- 5- DISTANCE FROM E. CAPITOL STREET 16.'
- 6- WORK STATION.
- 7- TRAFFIC LIGHT POLE.
- 8- UMBRELLAS MAXIMUM HEIGHT TO RIP 8'.
- 9- FENCE / BARRIER HEIGHT MAXIMUM 3'.
- 10-NEWS PAPER BIN
- 11- COVID - 19 BUFFER ZONE

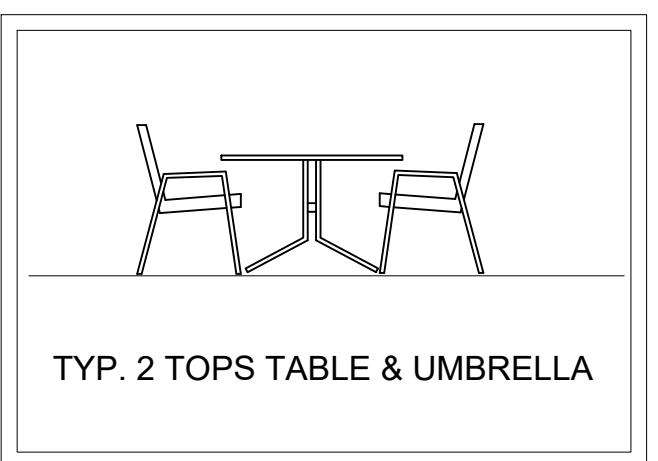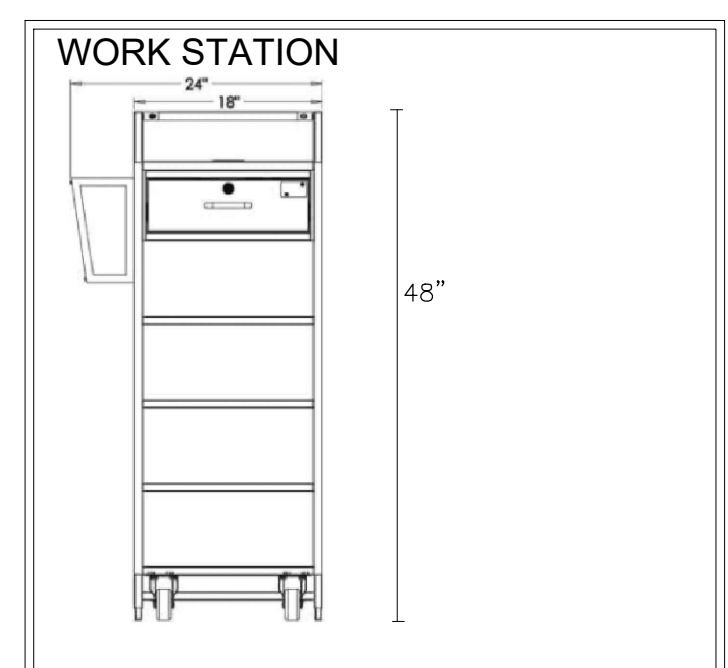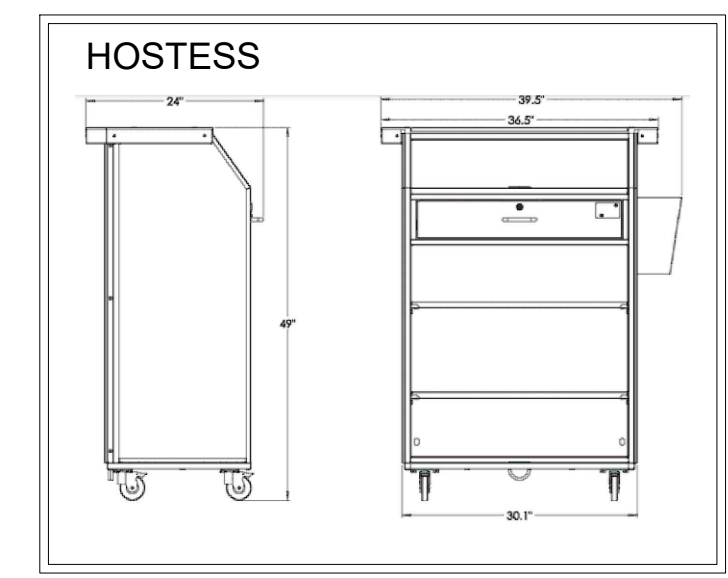



TYP. 2 TOPS TABLE & UMBRELLA

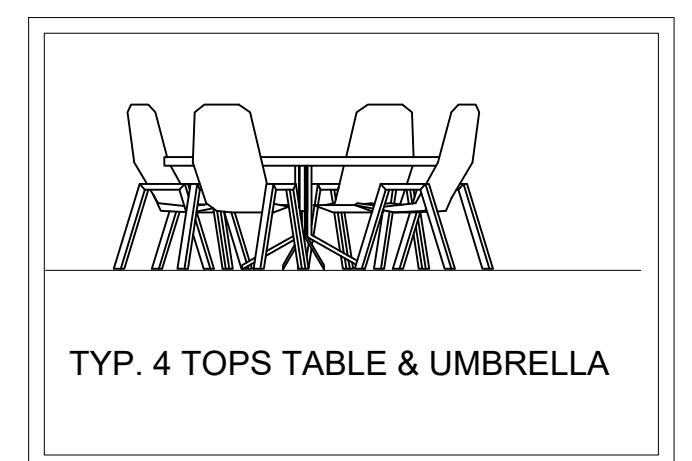


TYP. 4 TOPS TABLE & UMBRELLA




FENCE SECTION 8' LONG AND MAXIMUM HEIGHT 3'

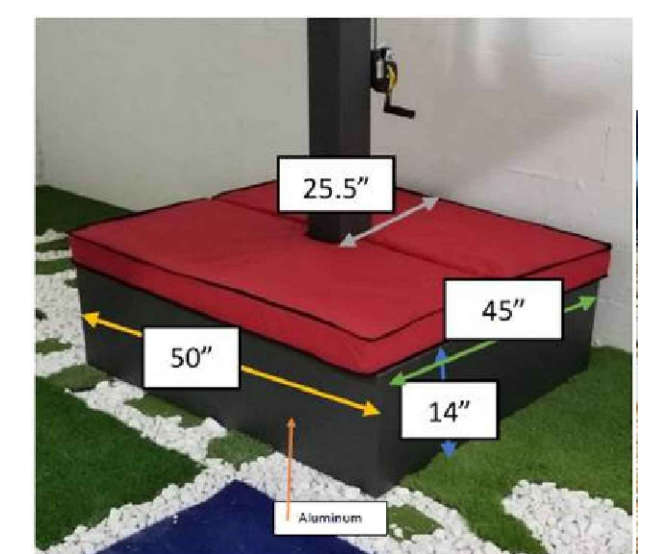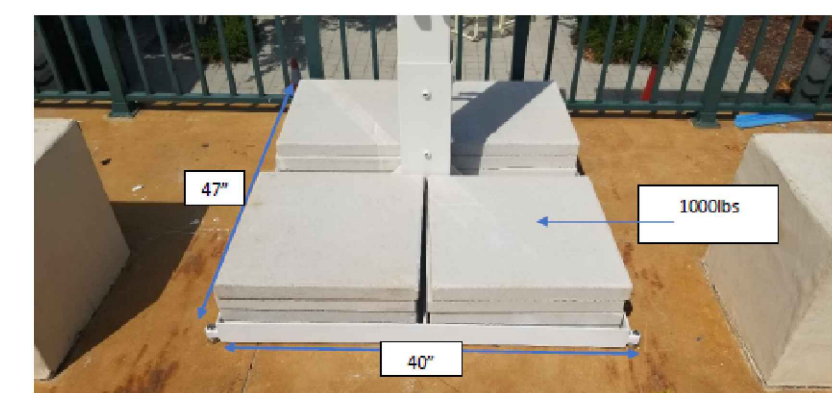

UMBRELLA BASE DESIGNED & PROVIDED BY THE MANUFACTURE AND WEIGHT DISTRIBUTED PANELS RECOMMENDED BY THE MANUFACTURE TO BE PLACED ON THE BASE PLATE TO HOLD AND SECURE THE UMBRELLA IN PLACE. NO STRUCTURE ANALYSIS INCLUDED IN THESE PLANS FOR THE UMBRELLA BASE.

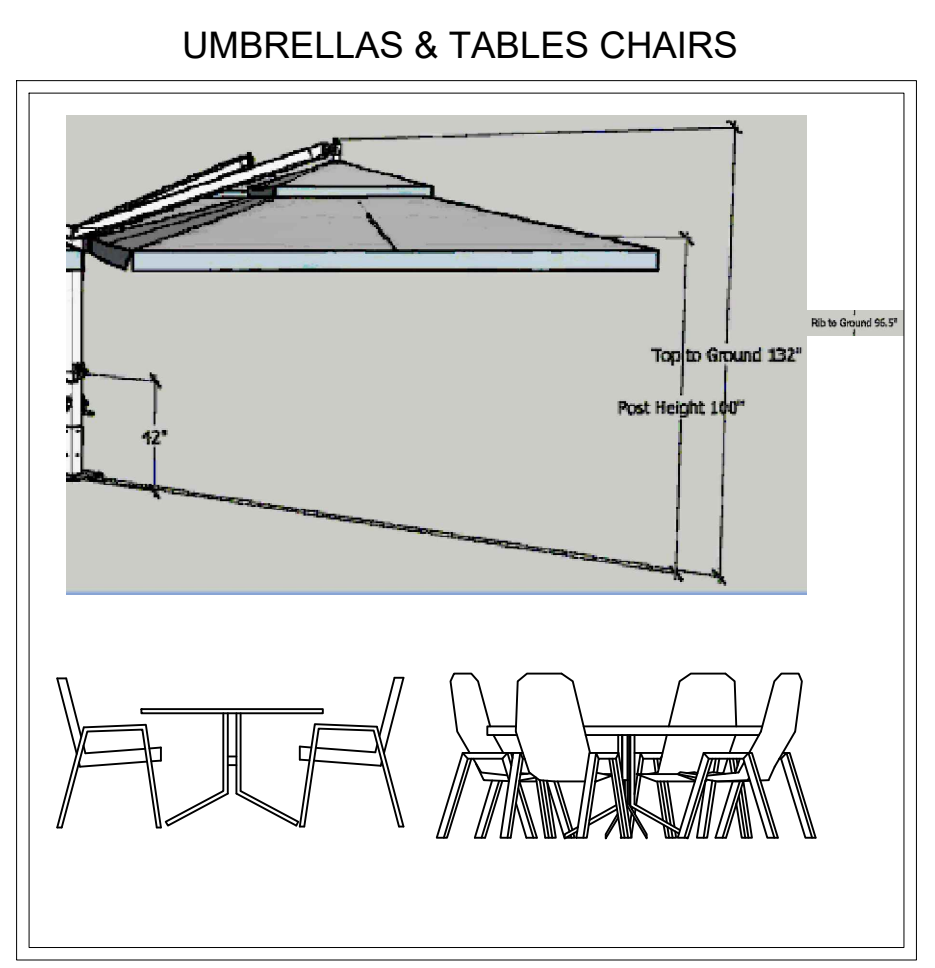

UMBRELLAS & TABLES CHAIRS

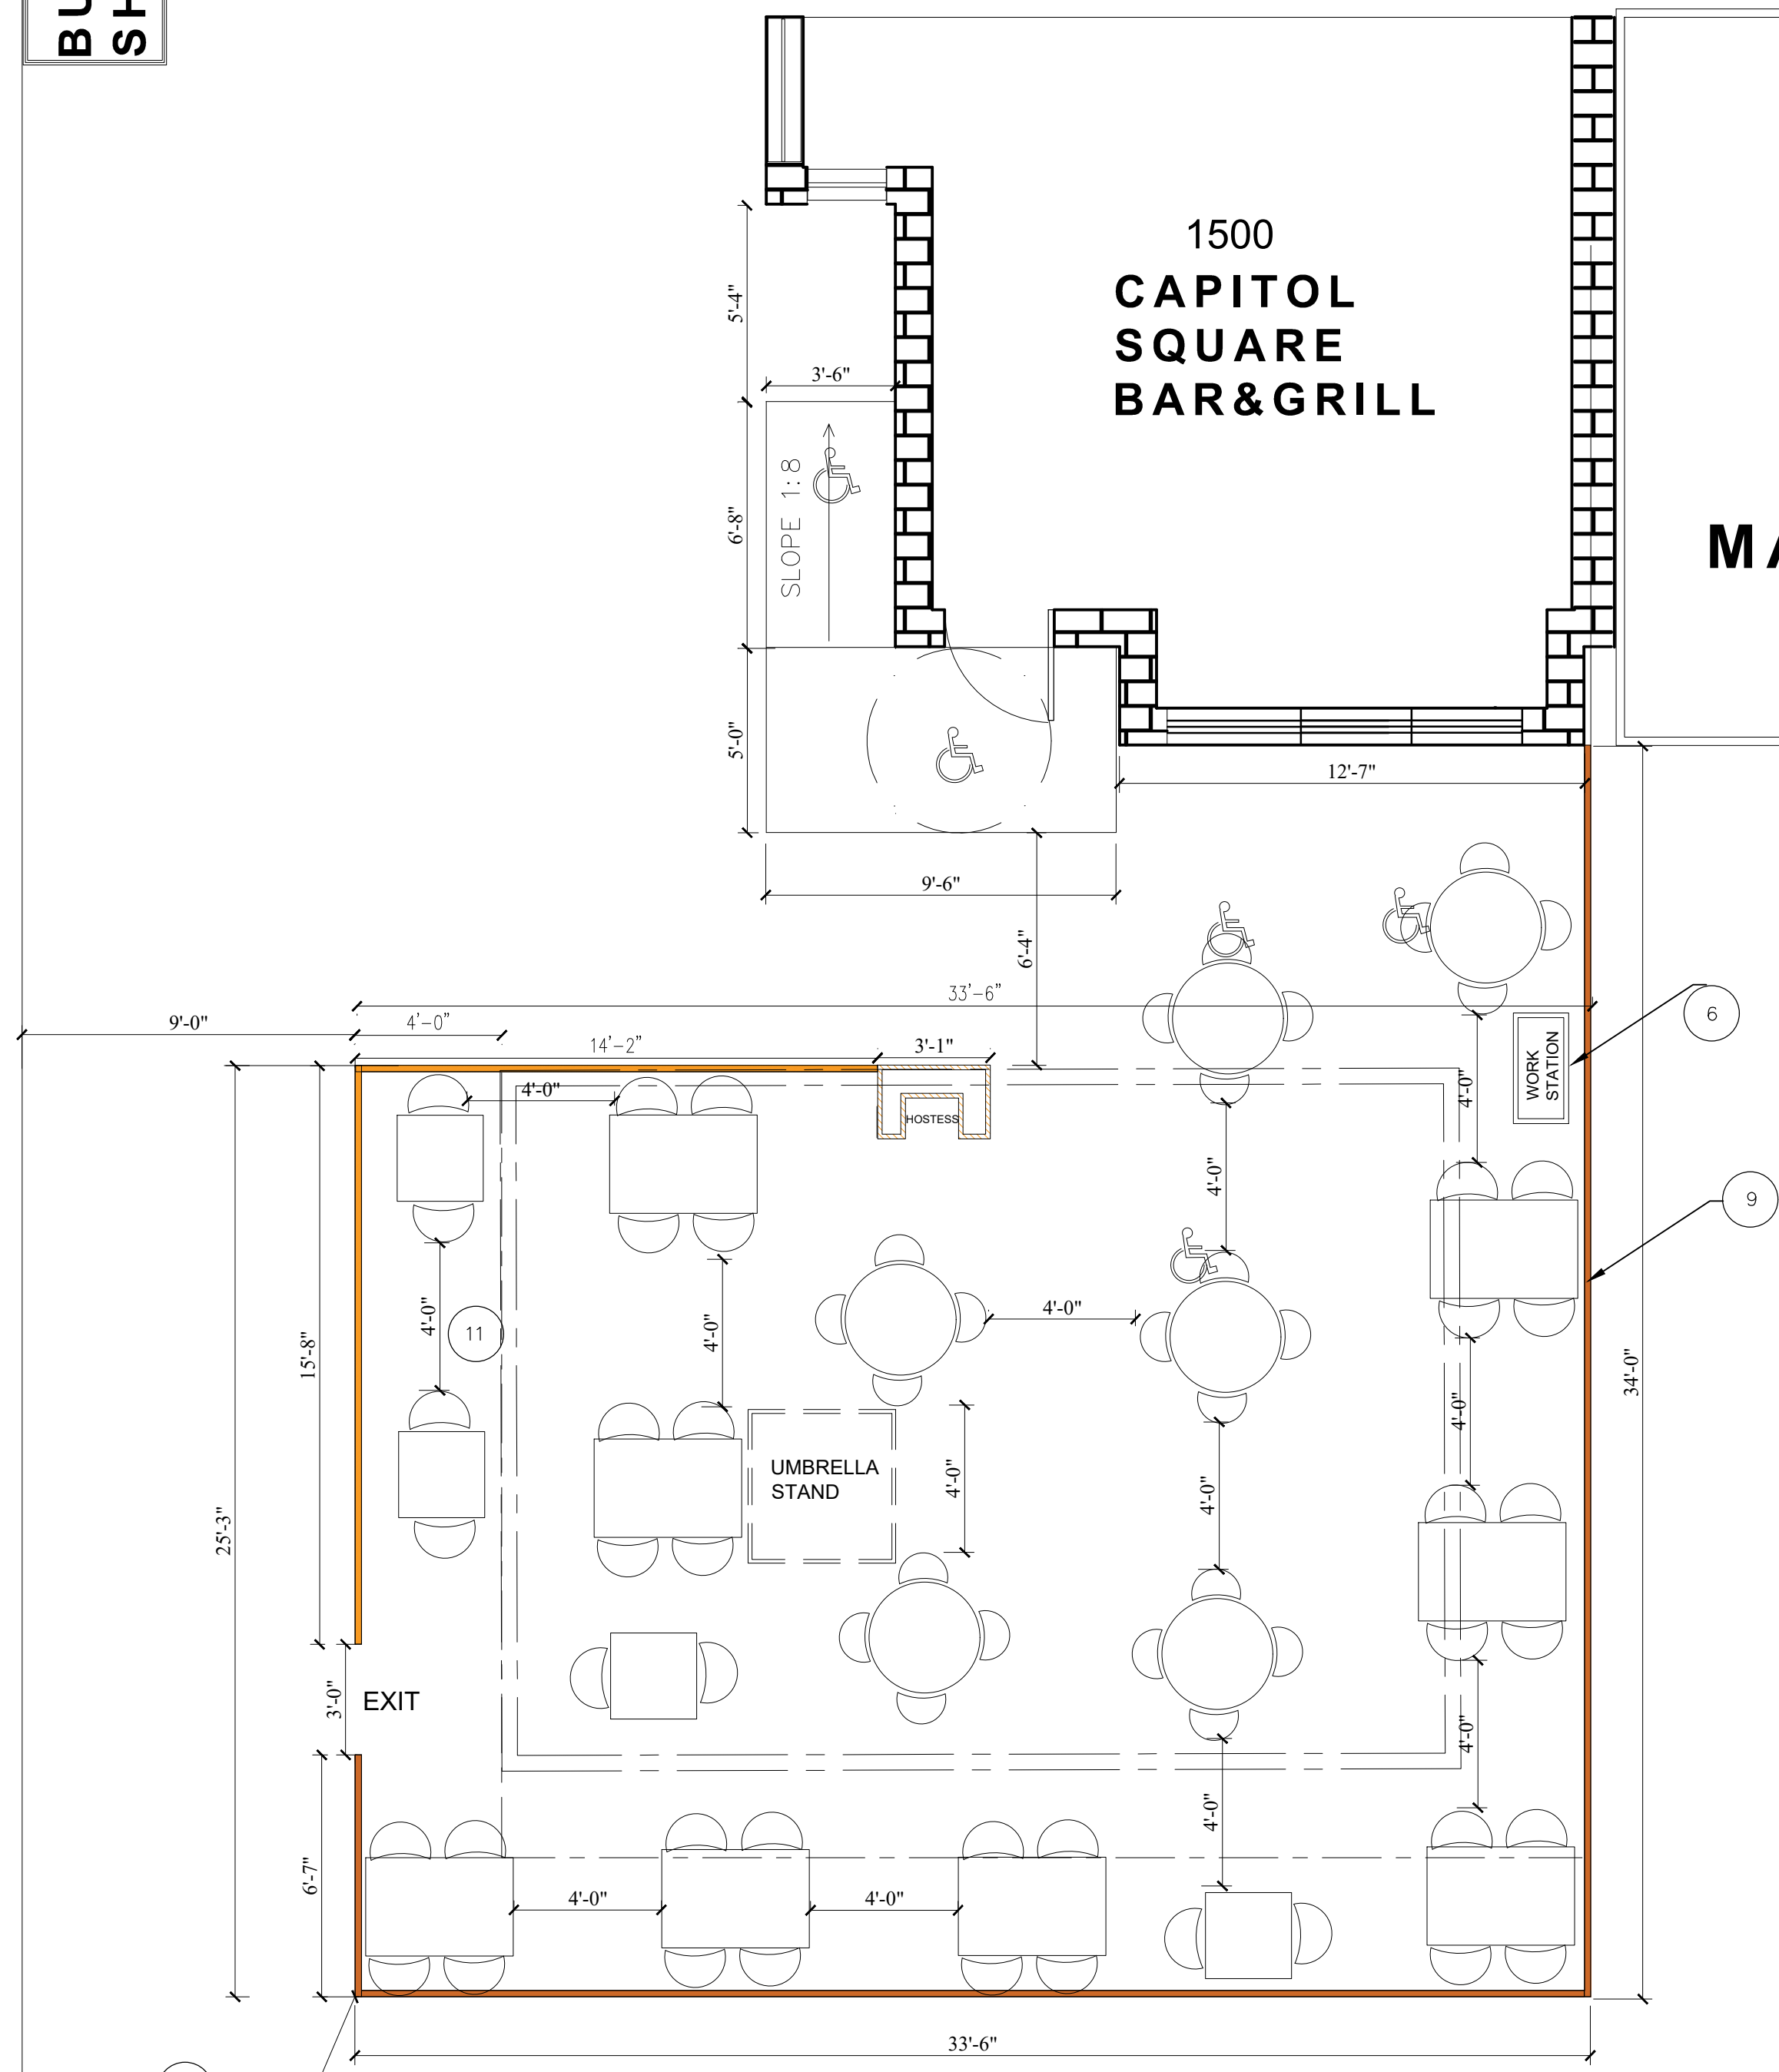

BIKE RACK

DANIEL DEVELOPMENT, INC
HERNDON, VA 20170
202.360.8394

REV.: DATE:

PROFESSIONAL SEAL




OUTDOOR
SEATING
AREA

CAPITOL SQUARE
BAR&GRILL
1500 EAST
CAPITOL ST., N.E.
WASHINGTON, DC 20003

DATE:
PREPARED BY: SB
CHECKED BY:
PROJECT #

SCALE:
1/4" = 1'-0" OD-01

FLOOR PLANS

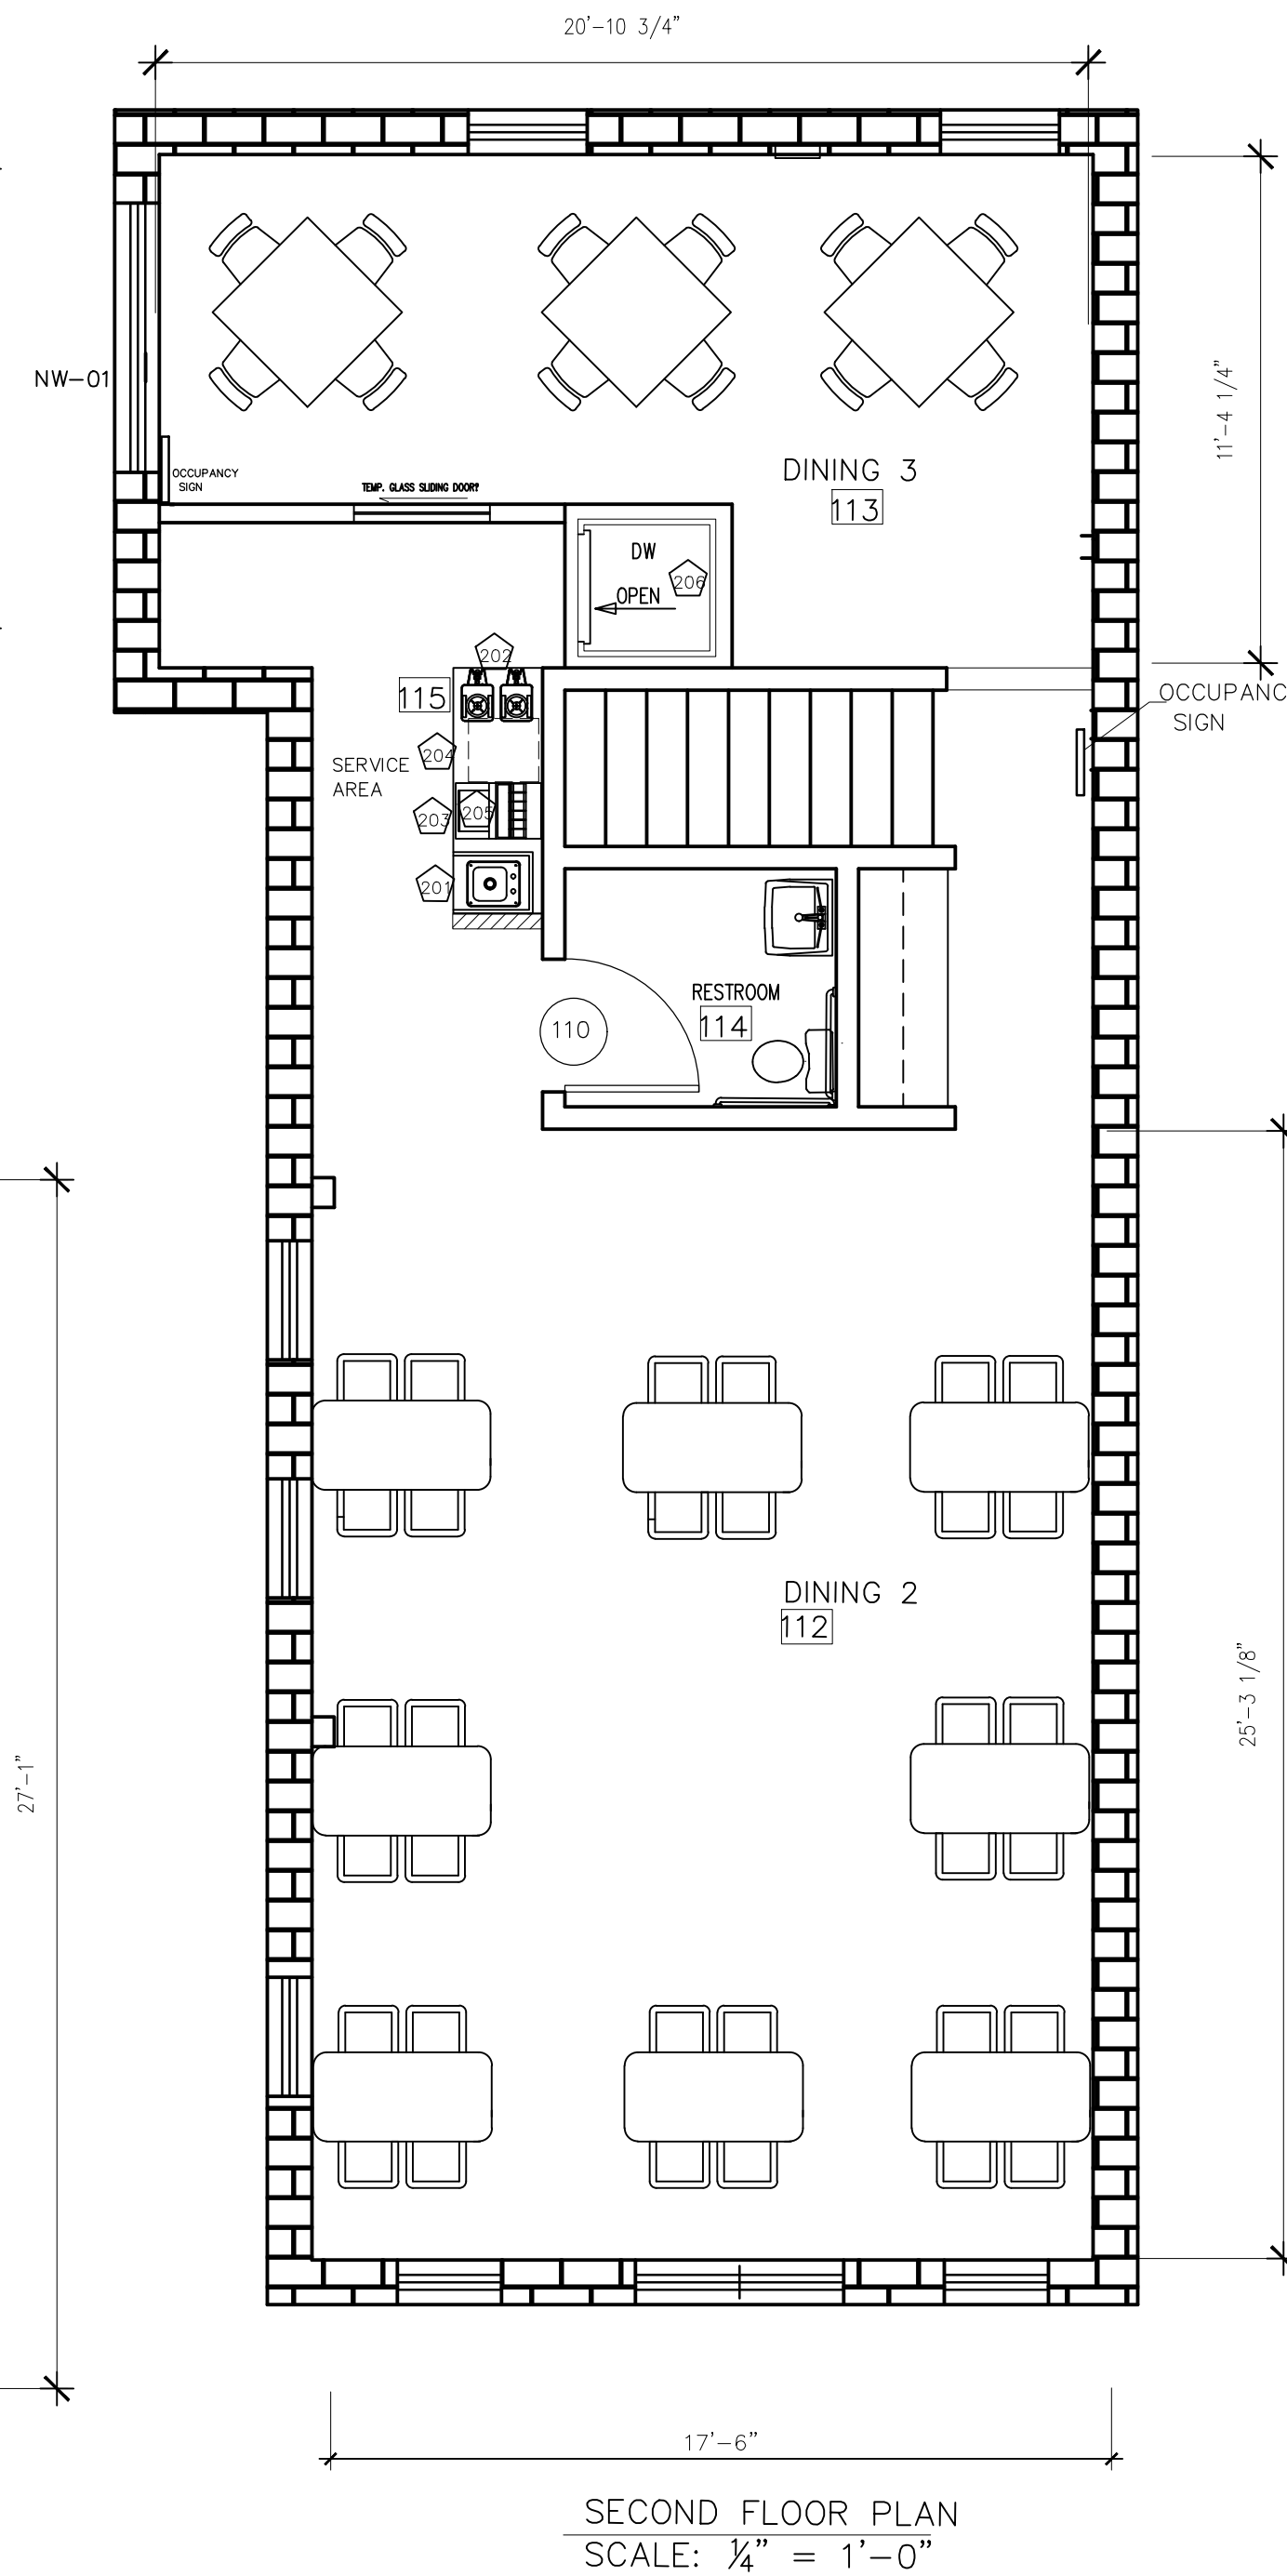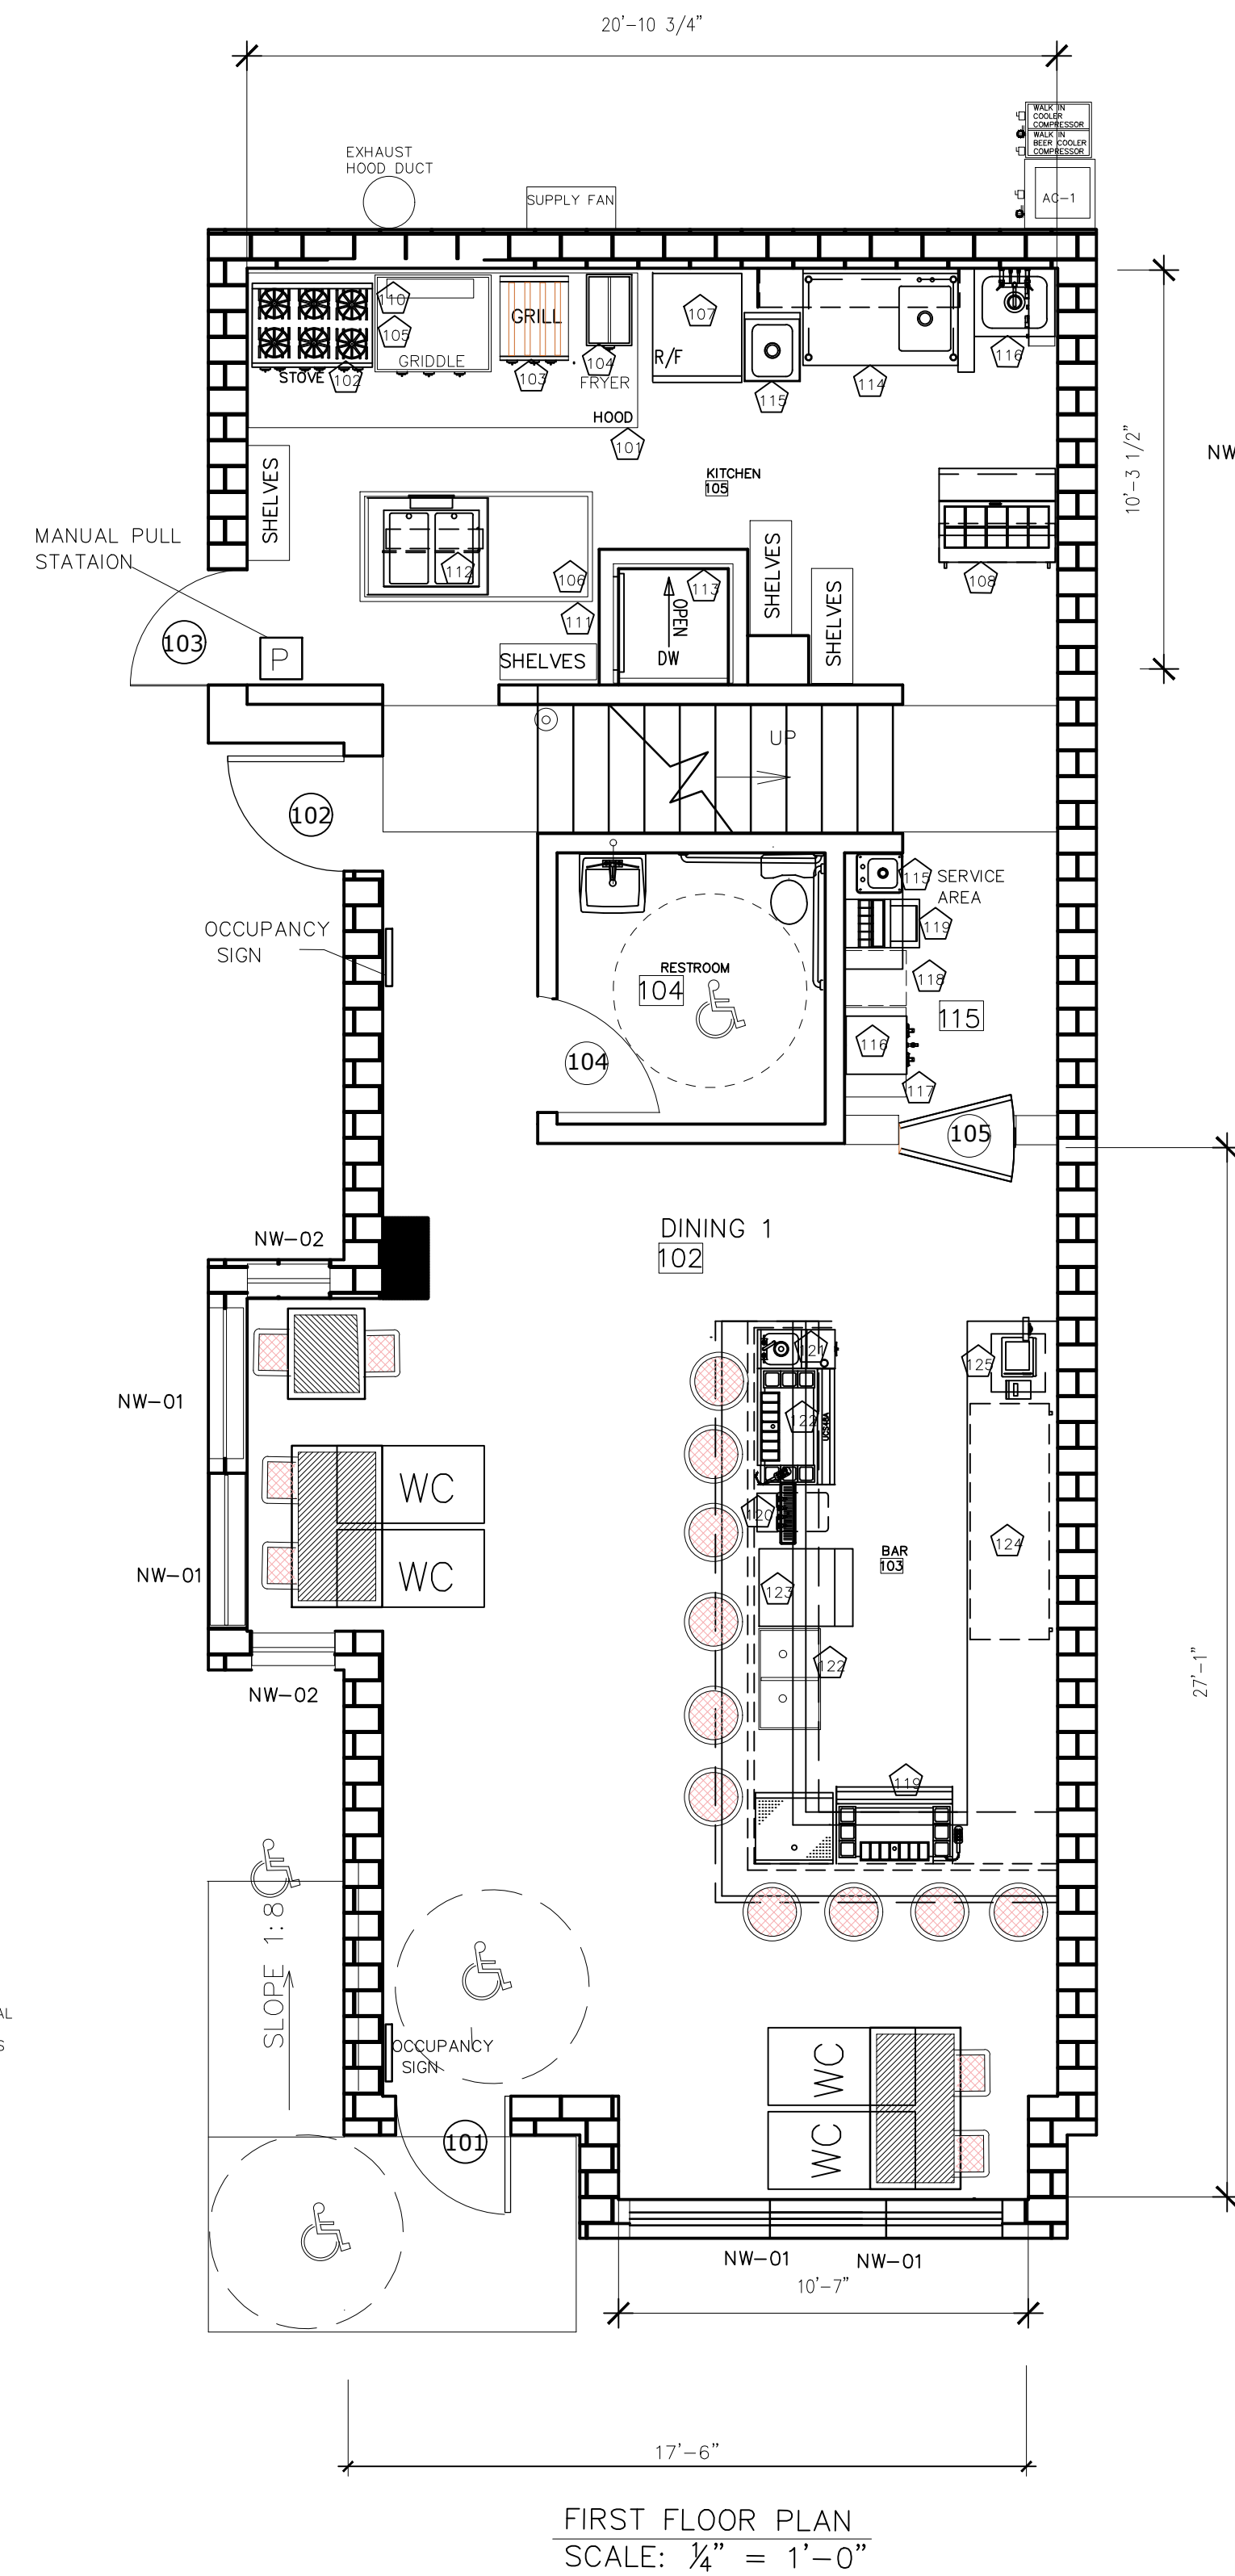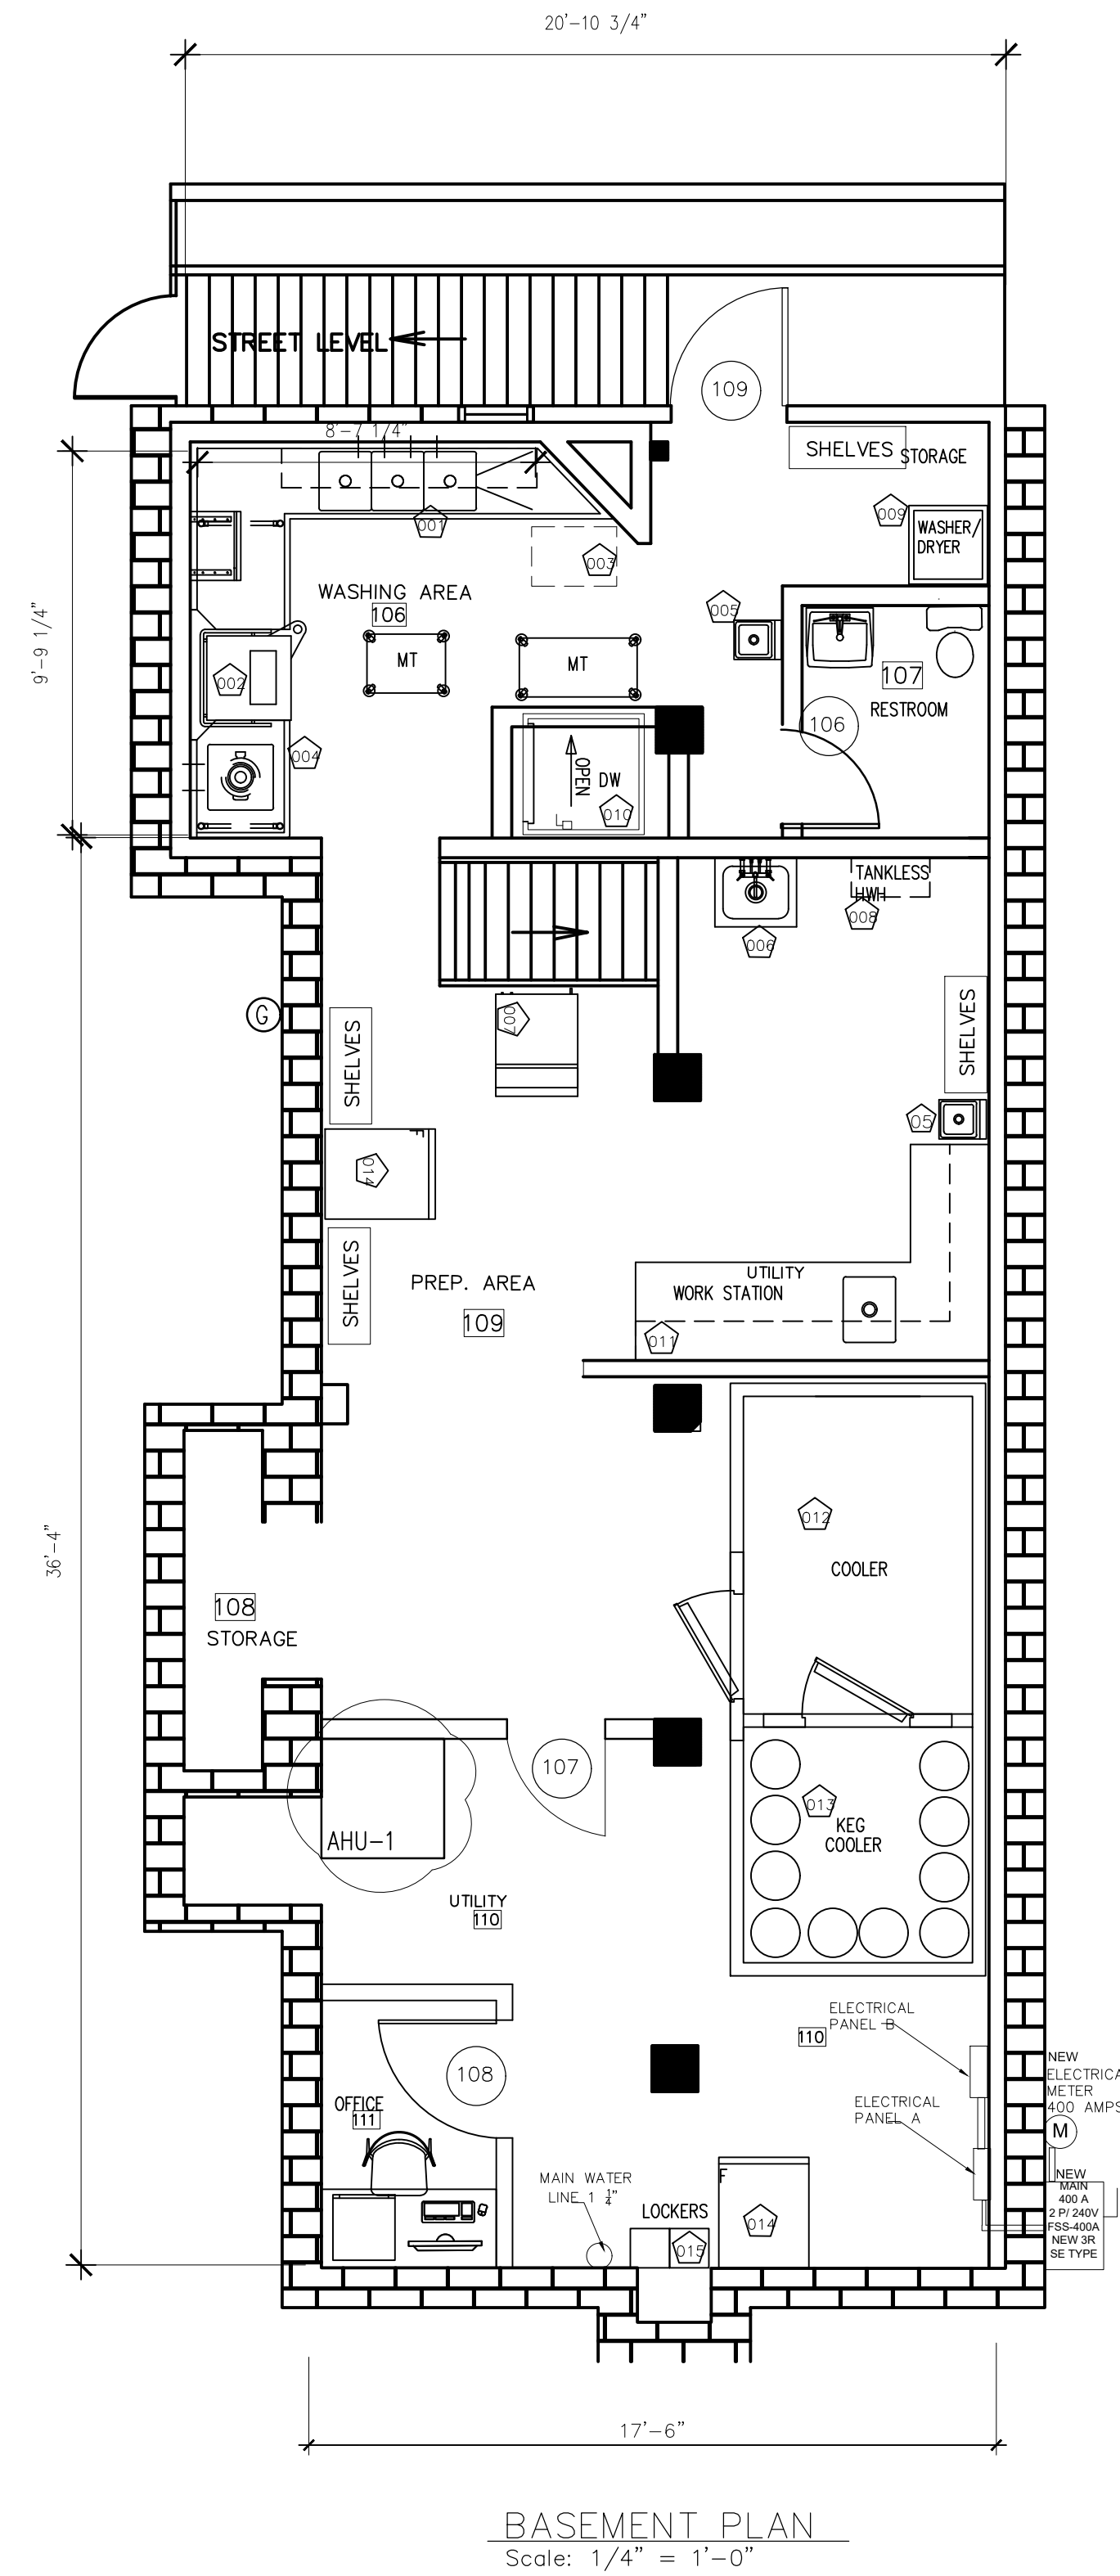

FLOOR PLANS LAYOUT:
BATHROOMS
ARE PROVIDED
IN EACH LEVEL

DANIEL DEVELOPMENT, INC
HERNDON, VA 20170
202.360.8394

REV: DATE:

PROFESSIONAL SEAL

FLOOR PLAN
BAR&GRILL
LAYOUT

CAPITOL SQUARE
BAR&GRILL
1500 EAST
CAPITOL ST., N.E.
WASHINGTON, DC 20003

DATE:

PREPARED BY: SB

CHECKED BY:

PROJECT #

SCALE:
1/4" = 1'-0"

A-001