

CAPITOL SQUARE BAR & GRILL
1500 EAST CAPITOL STREET, N.E.
WASHINGTON, DC 20003

SQUARE, SUFFIX, LOT
1070 0043
ZONING DISTRICT: MU-4

CAPITOL SQUARE BAR & GRILL


OUTDOOR SEATING PLAN

1500 EAST CAPITOL STREET, NE

WASHINGTON, DC 2003

INTERIOR SEATING COUNT		
DINING FIRST LEVEL	20	
DINING SECOND LEVEL	44	
OUTDOOR SEATING	54	
TOTAL SEATING COUNT	118	

INDEX SHEETS REVISED PLANS	
TITLE	DESCRIPTION
C-01	COVER SHEET
OD-01	OUTDOOR SEATING
A-001	ARCHITECTURAL FLOOR PLANS AND DETAILS

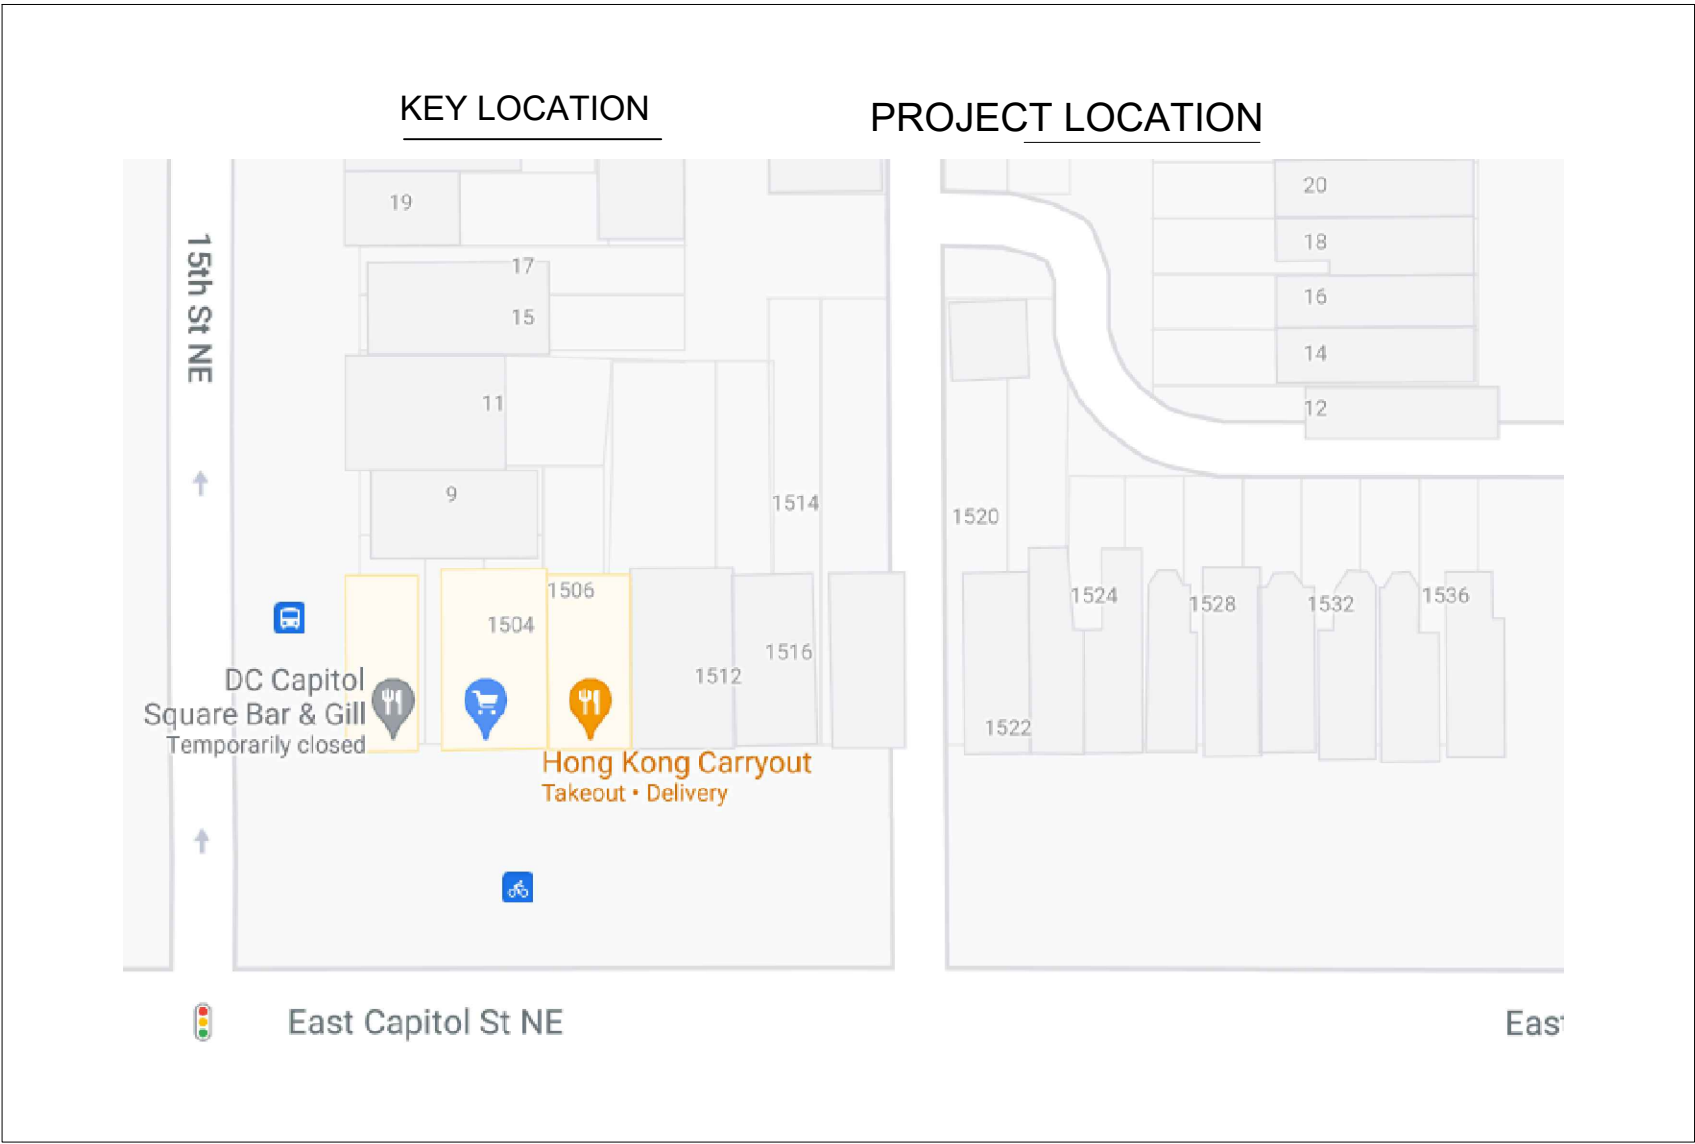

DANIEL DEVELOPMENT, INC
HERNDON, VA 20170
202.360.8394

DATE:

REV.:

PROFESSIONAL SEAL

COVER SHEET

CAPITOL SQUARE
BAR&GRILL
1500 EAST
CAPITOL ST., N.E.
WASHINGTON, DC 20003

DATE:

PREPARED BY: SB

CHECKED BY:

PROJECT #

SCALE:
1/4" = 1'-0"

C0-01

15 ST.

BUS
SHELTER


1500
CAPITOL
SQUARE
BAR&GRILL

MARKET
1502



GENERAL NOTES:

- 1-AREA TOTAL AREA 835 SF. PROPOSED OUTDOOR SEATING AREA 54.
- 2- TABLE SIZES 4 TOPS 32" BY 48", 2 TOPS 28" BY 28".
- 3- DISTANCE BETWEEN CHAIRS MINIMUM 4'.
- 4- DISTANCE FROM 15 ST. CURB 9'.
- 5- DISTANCE FROM E. CAPITOL STREET 16.'
- 6- WORK STATION.
- 7- TRAFFIC LIGHT POLE.
- 8- UMBRELLAS MAXIMUM HEIGHT TO RIP 8'.
- 9- FENCE / BARRIER HEIGHT MAXIMUM 3'.
- 10-NEWS PAPER BIN


HOSTESS

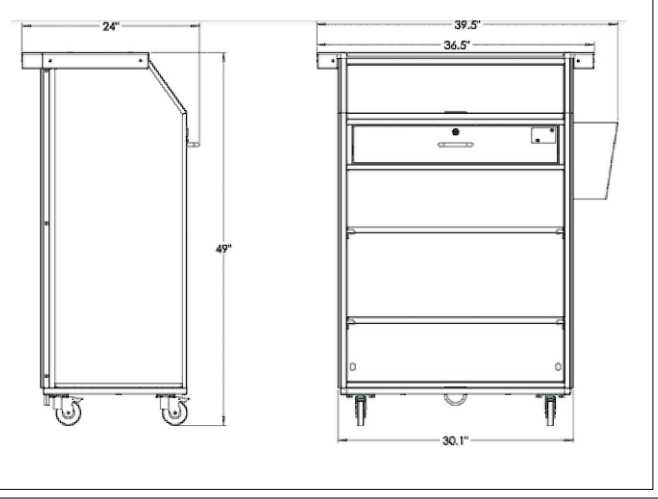

WORK STATION

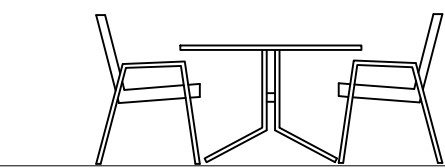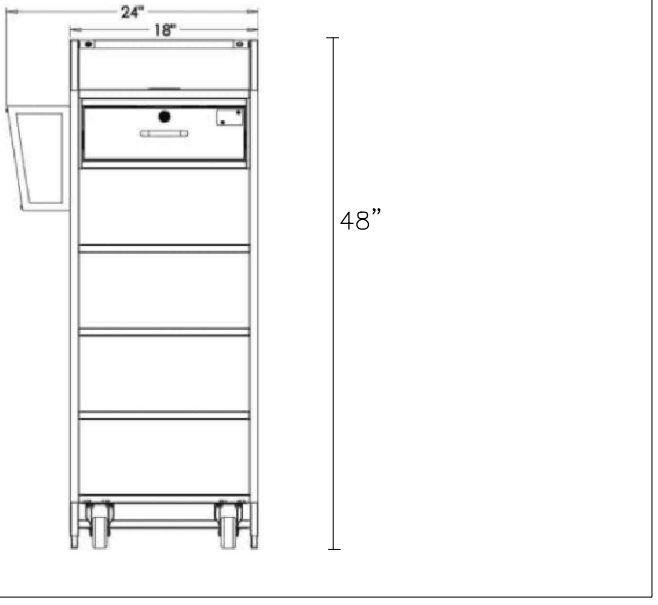

TYP. 2 TOPS TABLE & UMBRELLA


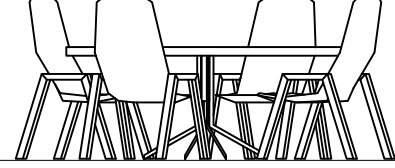


TYP. 4 TOPS TABLE & UMBRELLA

FENCE





FENCE SECTION 8' LONG AND
MAXIMUM HEIGHT 3'

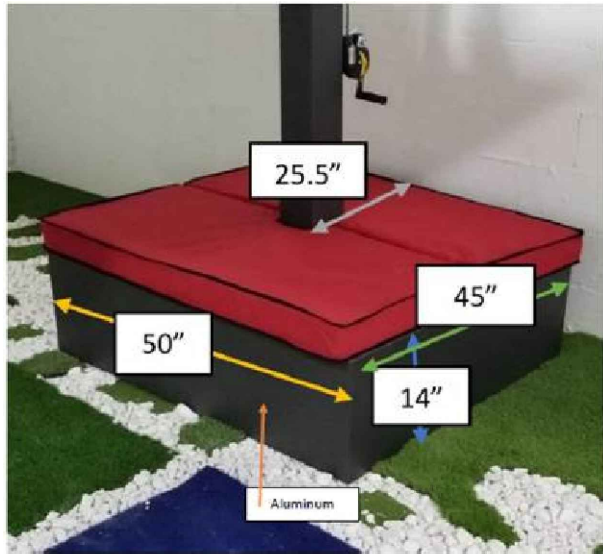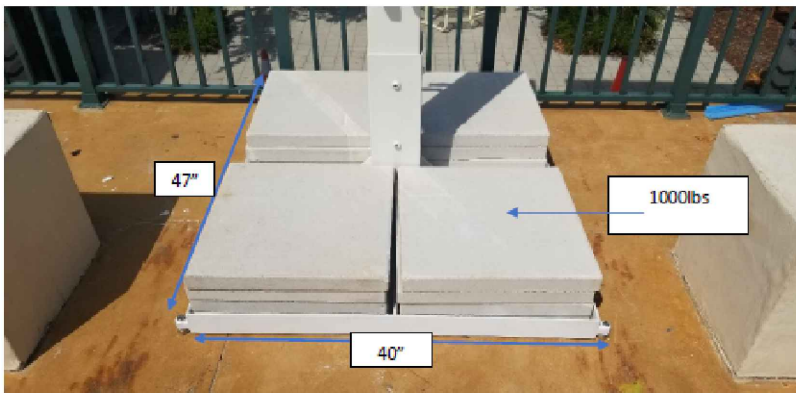

UMBRELLA BASE DESIGNED & PROVIDED BY
THE MANUFACTURE AND WEIGHT
DISTRIBUTED PANELS RECOMMENDED BY
THE MANUFACTURE TO BE PLACED ON THE
BASE PLATE TO HOLD AND SECURE THE
UMBRELLA IN PLACE.
NO STRUCTURE ANALYSIS INCLUDED IN
THESE PLANS FOR THE UMBRELLA BASE.

UMBRELLAS & TABLES CHAIRS

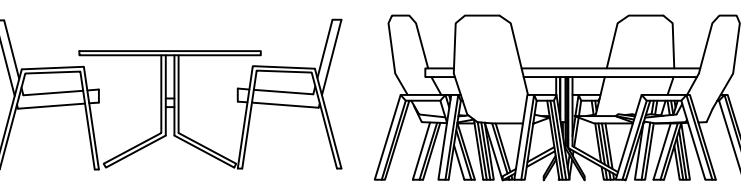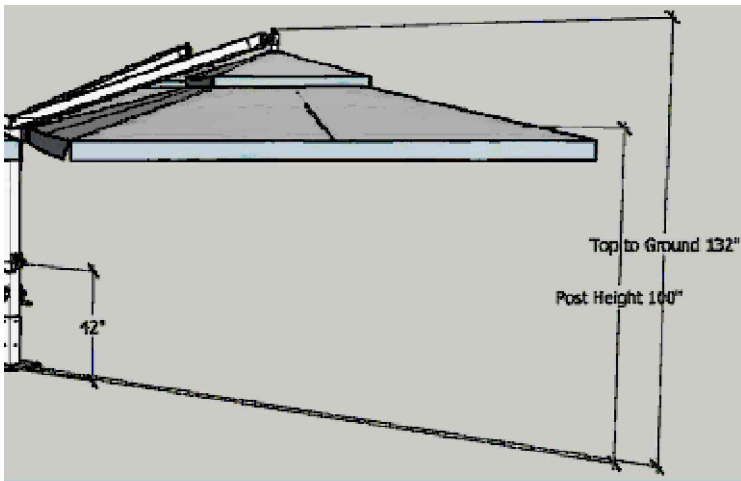

BIKE RACK

DANIEL DEVELOPMENT, INC
HERNDON, VA 20170
202.360.8394

REV: DATE:

PROFESSIONAL SEAL

OUTDOOR
SEATING
AREA

CAPITOL SQUARE
BAR&GRILL
1500 EAST
CAPITOL ST., N.E.
WASHINGTON, DC 20003

DATE:

PREPARED BY:

SB

CHECKED BY:




PROJECT #

SCALE:

1/4" = 1'-0"

OD-01

FLOOR PLANS

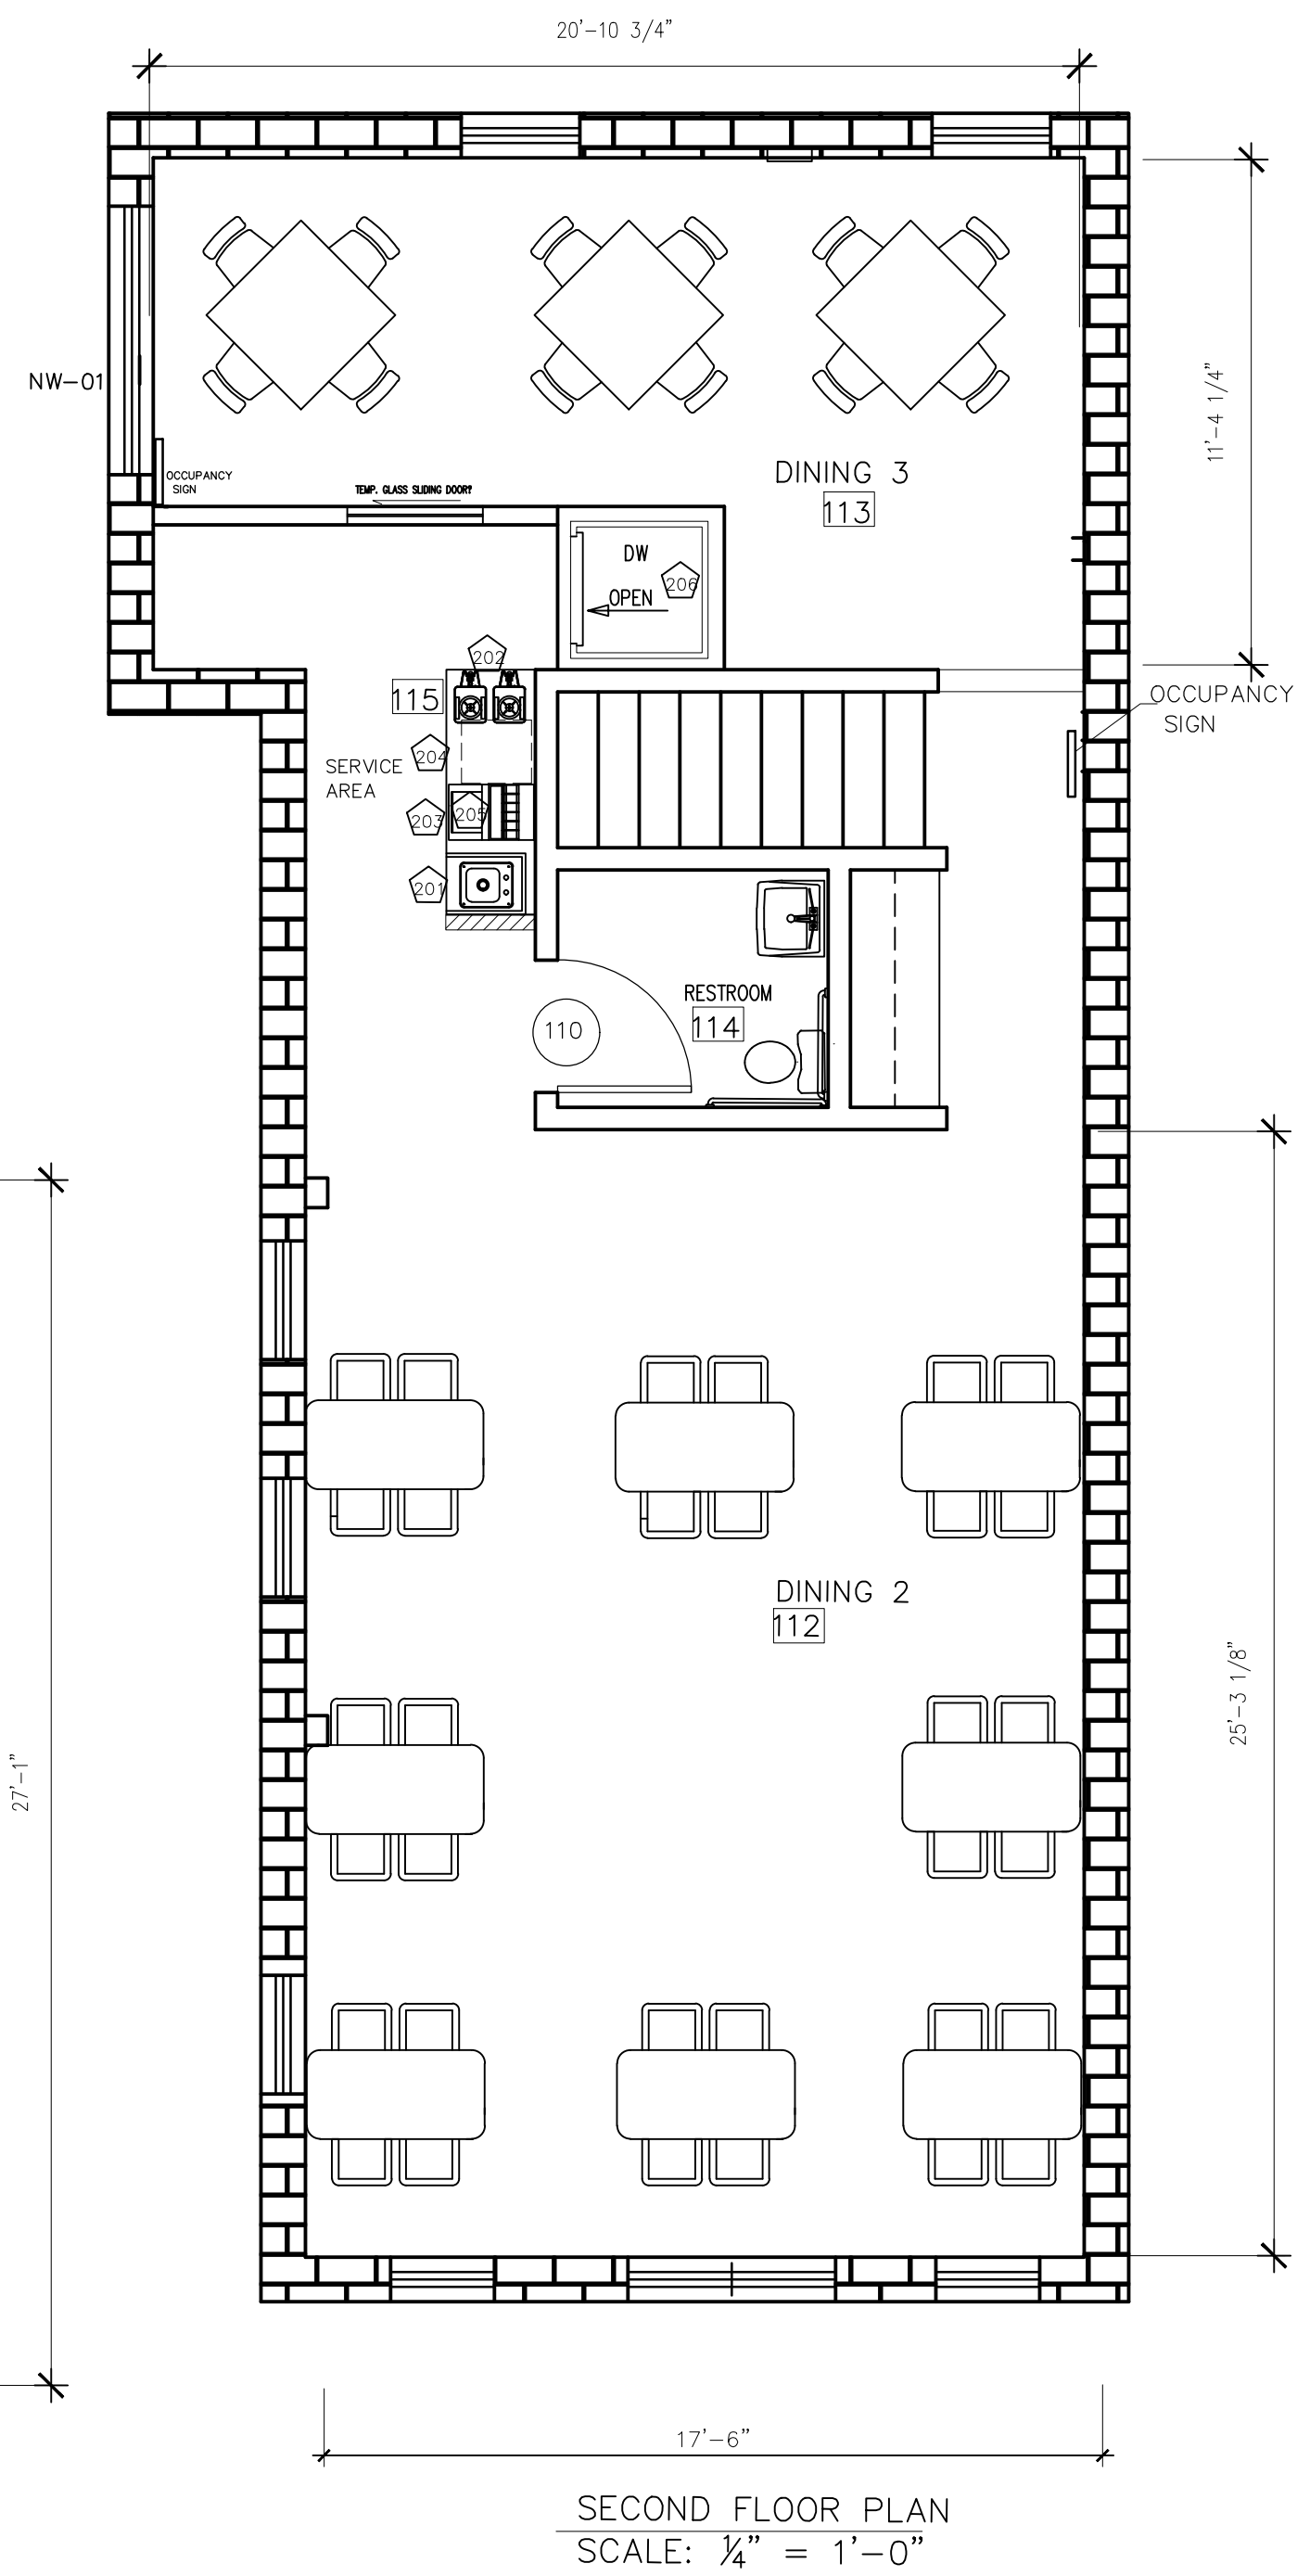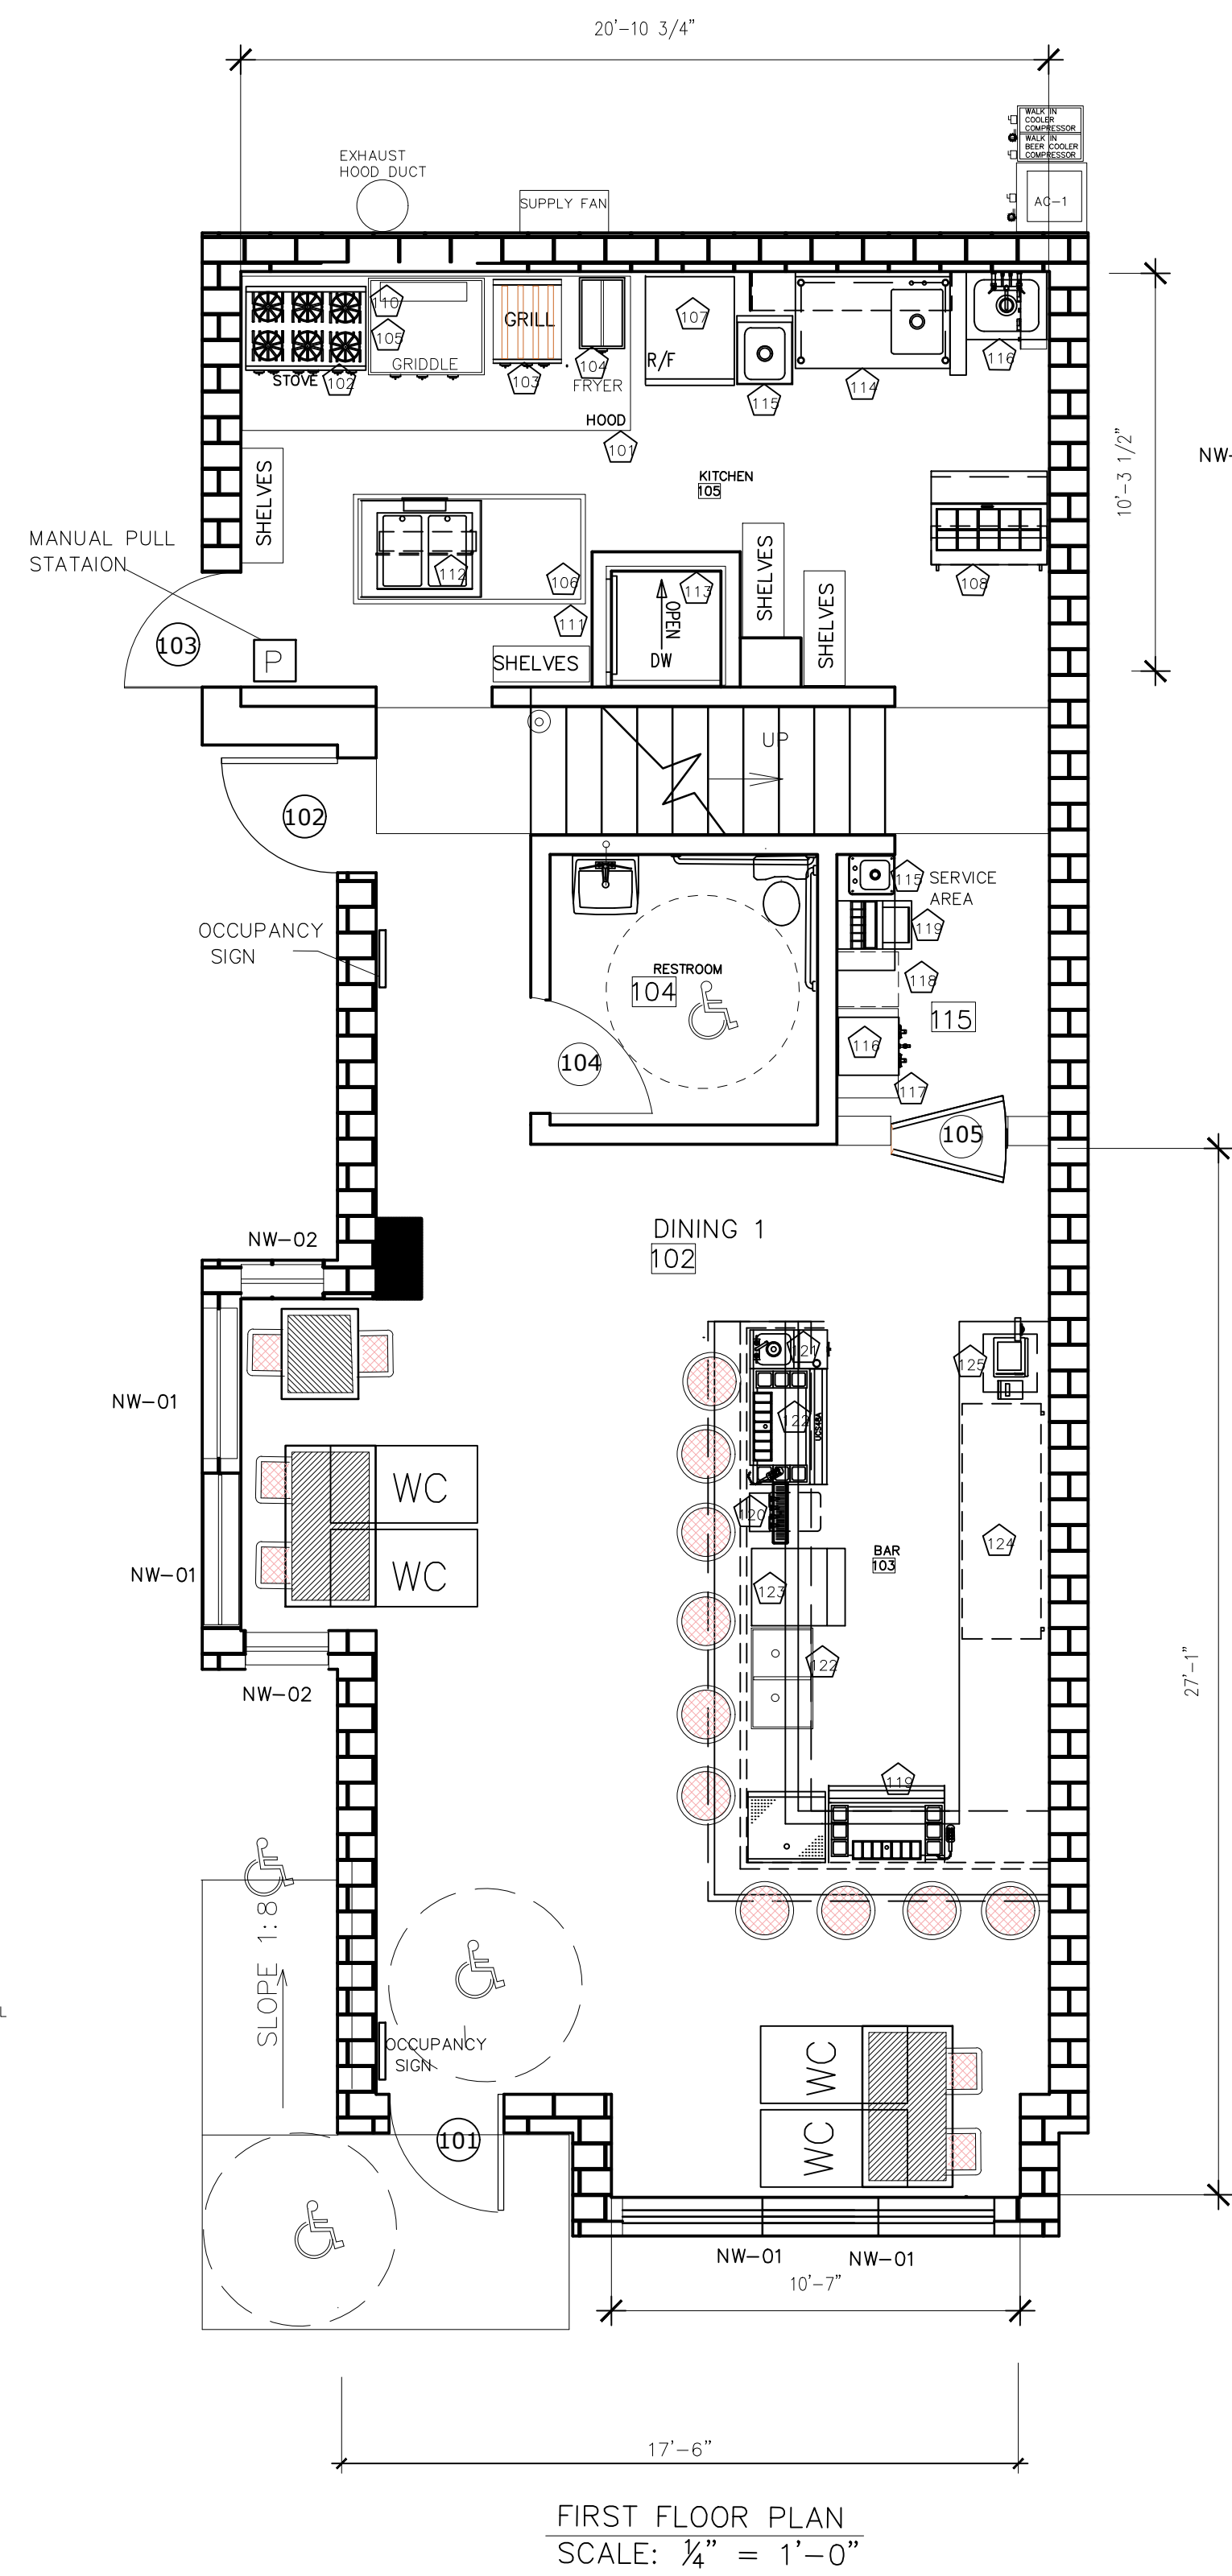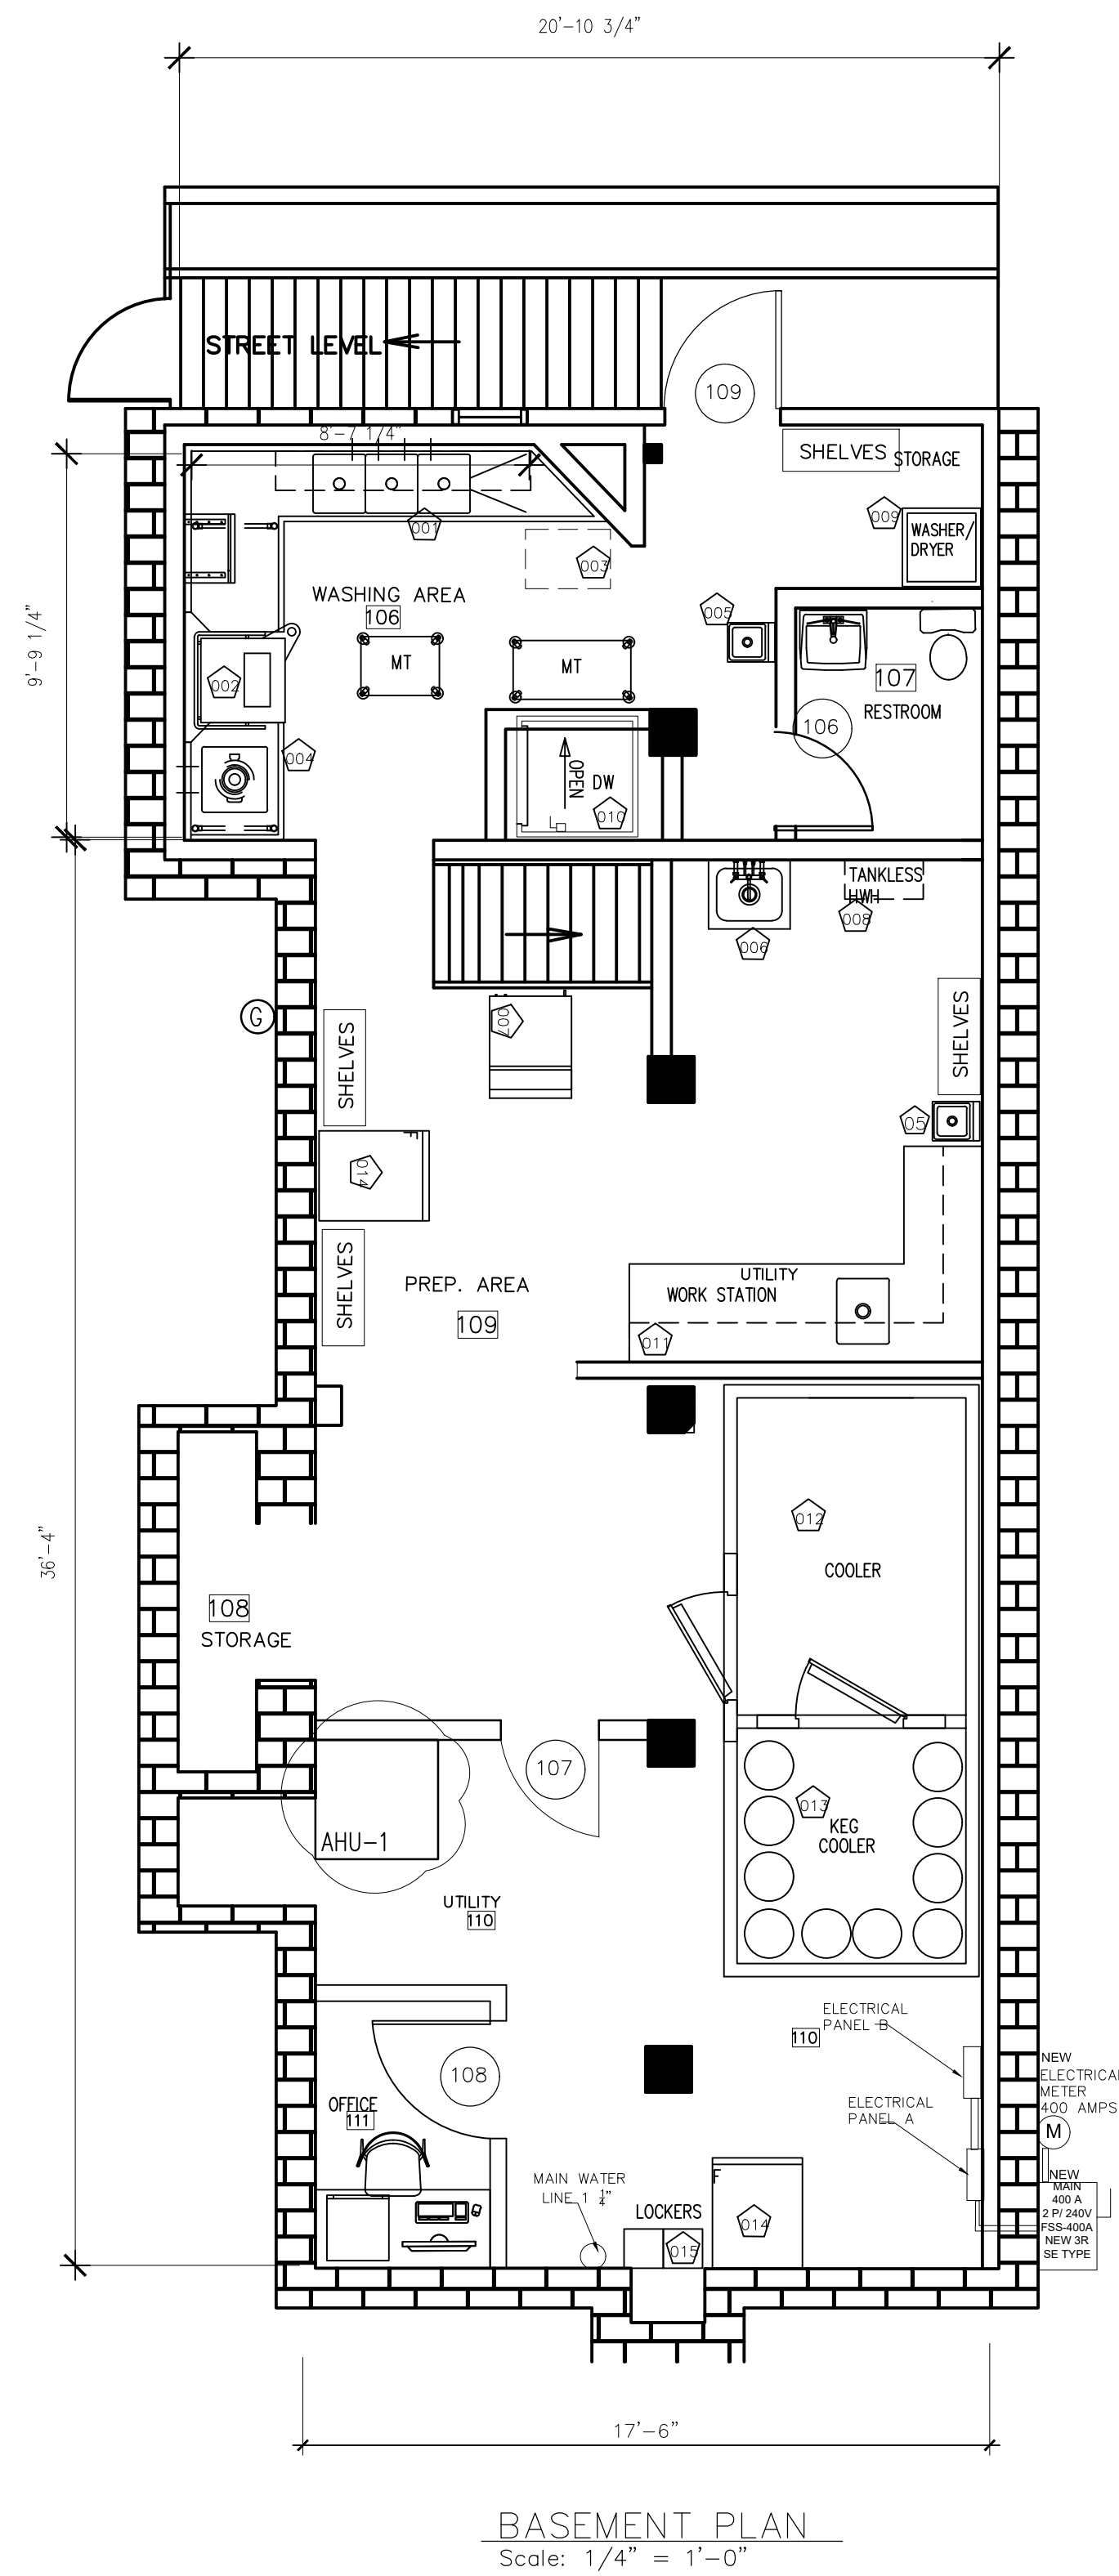

FLOOR PLANS LAYOUT:
BATHROOMS
ARE PROVIDED
IN EACH LEVEL

DANIEL DEVELOPMENT, INC
HERNDON, VA 20170
202.360.8394

REV.: DATE:

.....

FLOOR PLAN LAYOUT

CAPITOL SQUARE
BAR&GRILL
1500 EAST
CAPITOL ST., N.E.
WASHINGTON, DC 20003

DATE:

PREPARED BY:	SB
--------------	----

CHECKED BY:	
-------------	--

PROJECT #	
-----------	--

SCALE:

1-0	A-001
-----	-------