

CAPITOL SQUARE BAR & GRILL
1500 EAST CAPITOL STREET, N.E.
WASHINGTON, DC 20003

SQUARE, SUFFIX, LOT
1070 0043
ZONING DISTRICT: MU-4

CAPITOL SQUARE BAR & GRILL


OUTDOOR SEATING PLAN

1500 EAST CAPITOL STREET, NE

WASHINGTON, DC 2003

INTERIOR SEATING COUNT		
DINING FIRST LEVEL		20
DINING SECOND LEVEL		44
OUTDOOR SEATING		52
TOTAL SEATING COUNT		116

INDEX SHEETS REVISED PLANS	
TITLE	DESCRIPTION
C-01	COVER SHEET
OD-01	OUTDOOR SEATING
A-001	ARCHITECTURAL FLOOR PLANS AND DETAILS

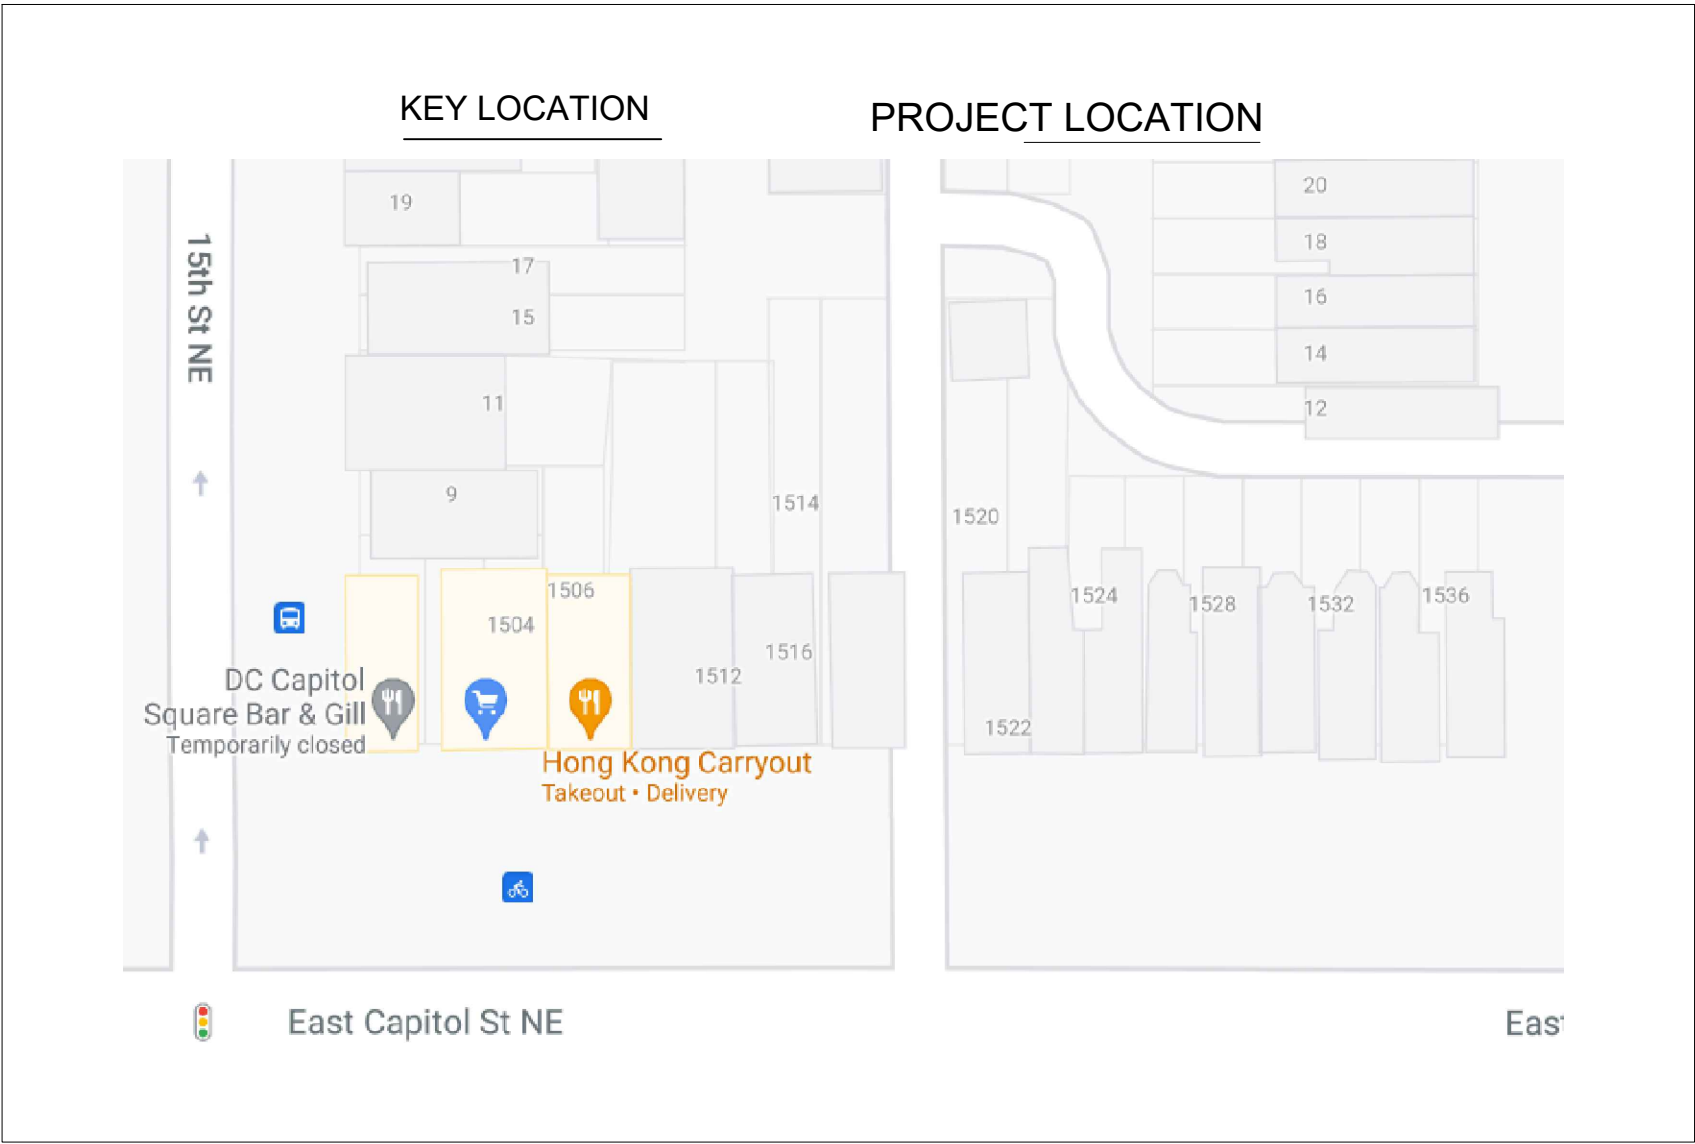

DANIEL DEVELOPMENT, INC
HERNDON, VA 20170
202.360.8394

DATE:
REV.: 07 / 07 2021

PROFESSIONAL SEAL

COVER SHEET

CAPITOL SQUARE
BAR&GRILL
1500 EAST
CAPITOL ST., N.E.
WASHINGTON, DC 20003

DATE:
PREPARED BY: SB
CHECKED BY:
PROJECT #


SCALE:
1/4" = 1'-0"

C0-01

15 ST. NE

55'-0"







BUS
SHELTER

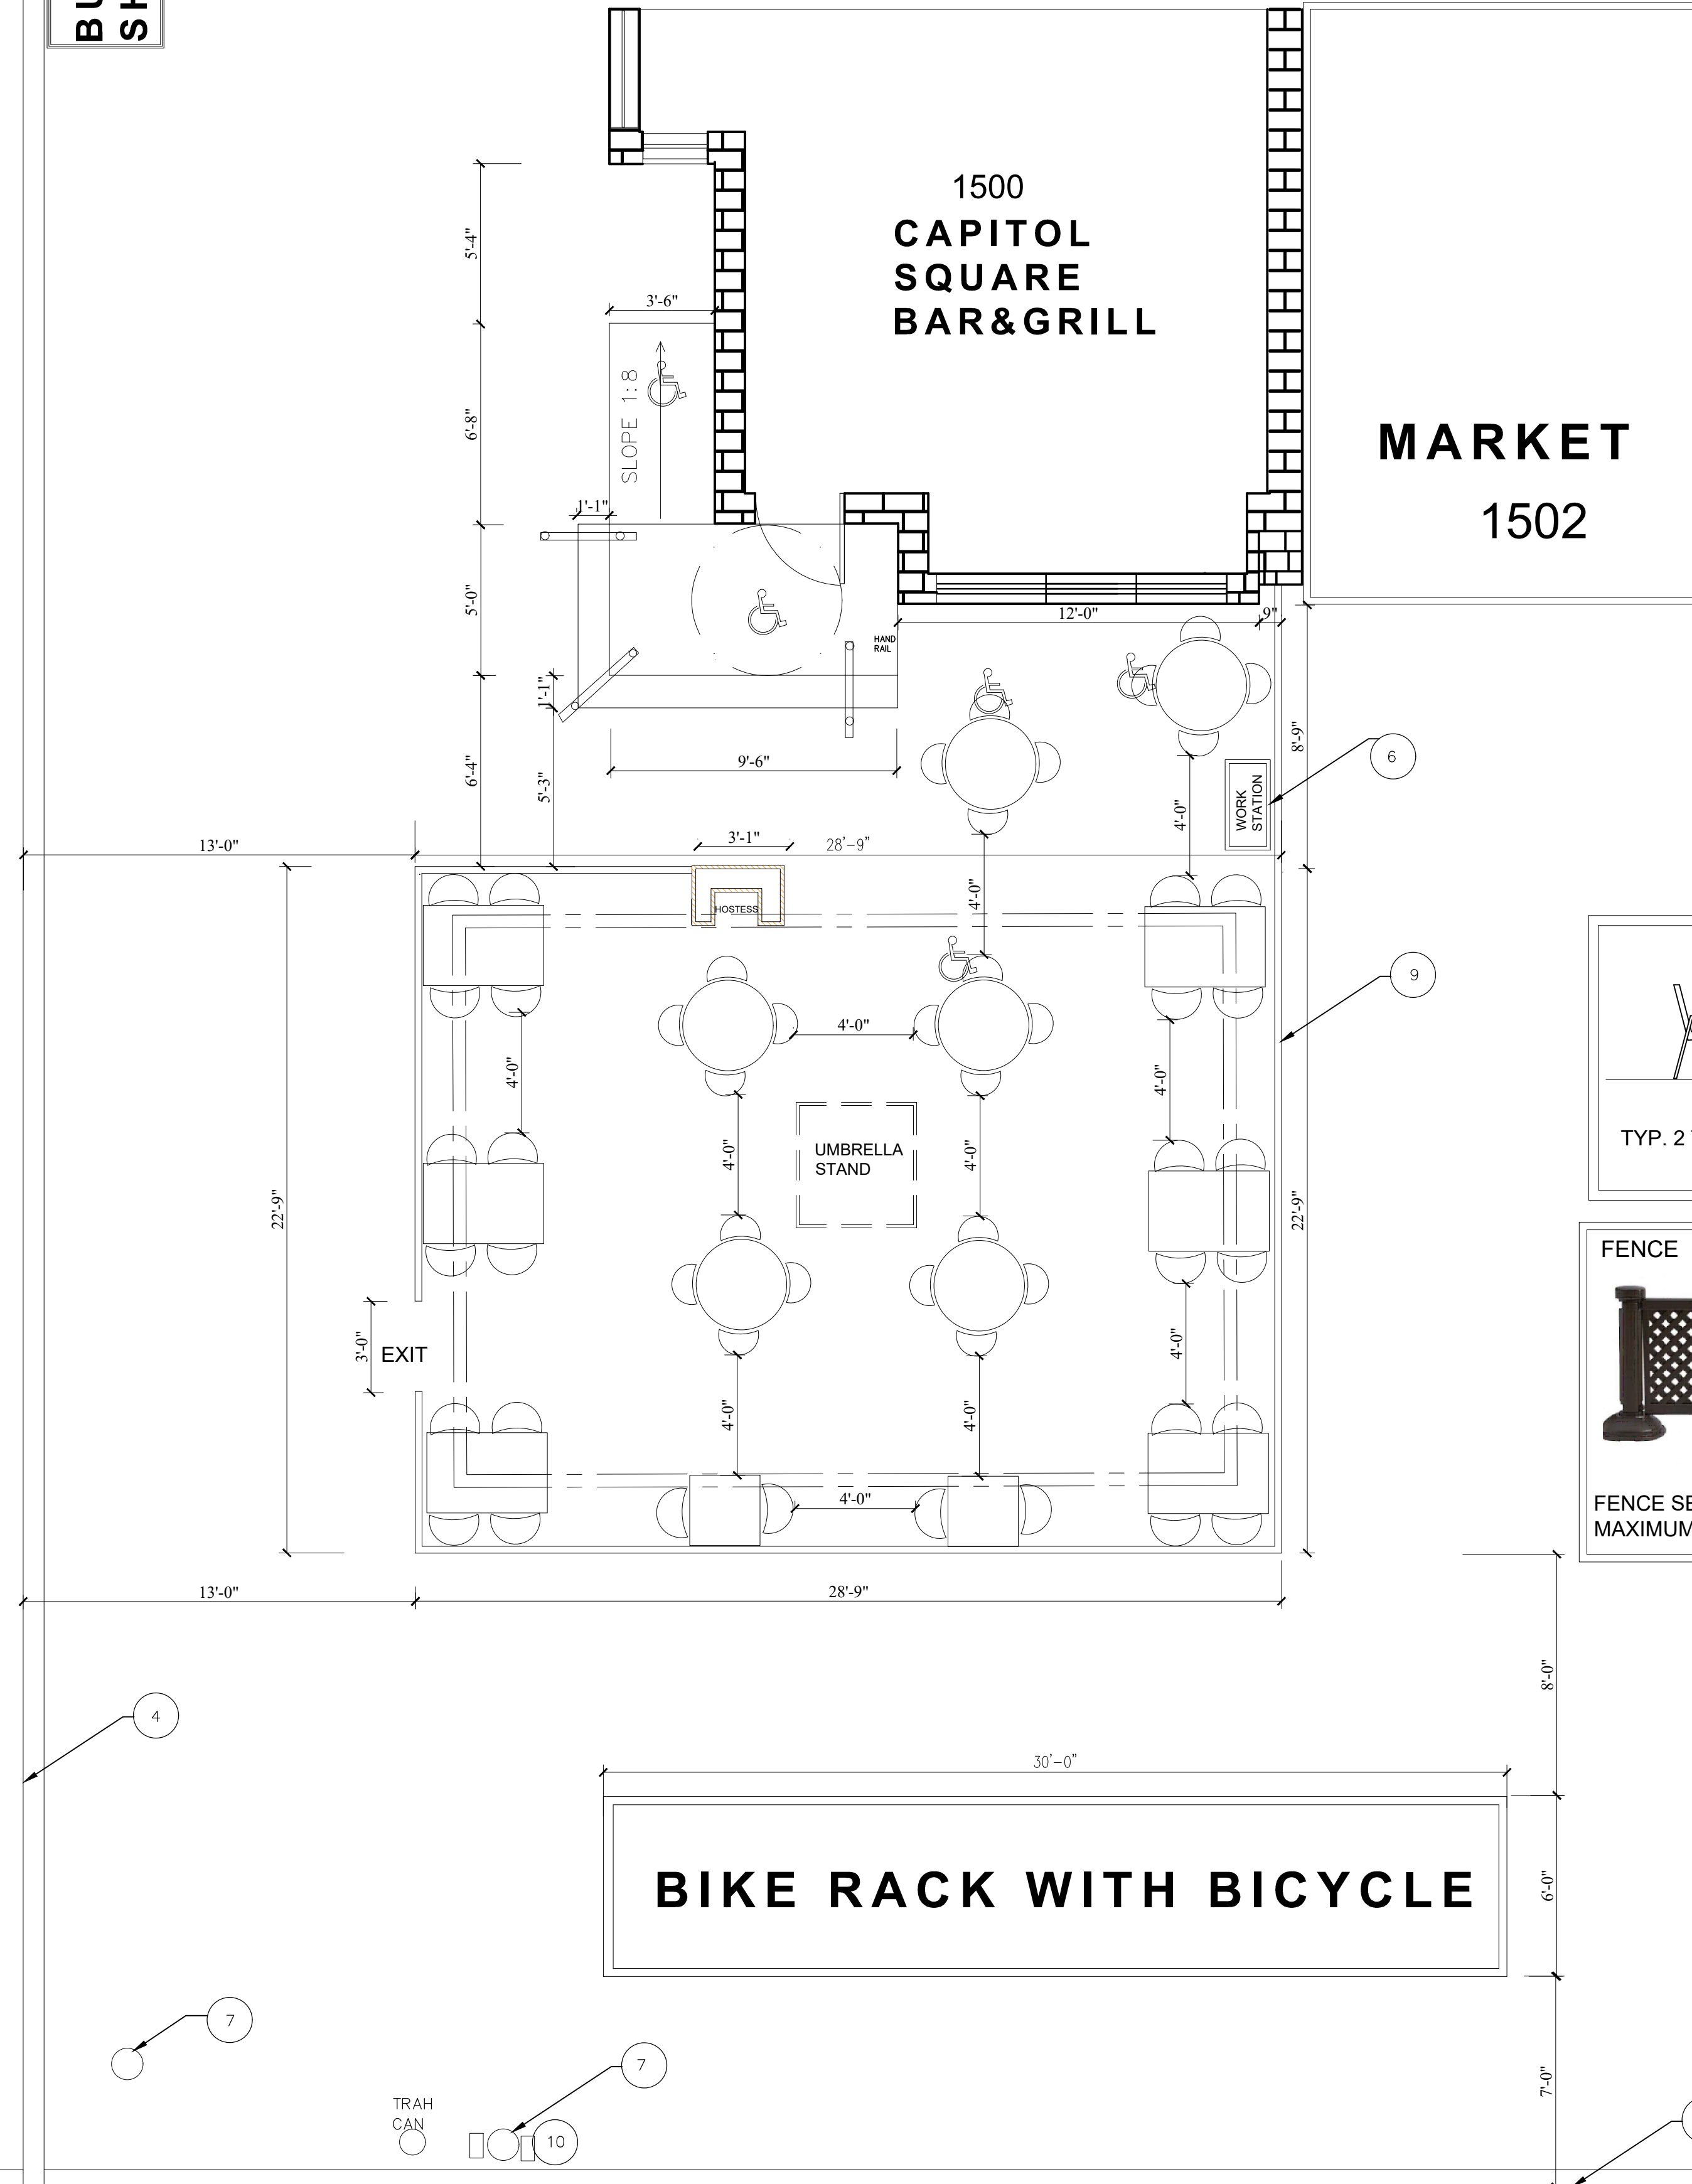


CAPITOL SQUARE BAR & GRILL OUTDOOR SEATING AREA

GENERAL NOTES:

- 1-AREA TOTAL AREA 796 SF. PROPOSED OUTDOOR SEATING AREA 52.
- 2- TABLE SIZES 4 TOPS 32" BY 48", 2 TOPS 28" BY 28".
- 3- DISTANCE BETWEEN CHAIRS MINIMUM 4'.
- 4- DISTANCE FROM 15 ST. CURB 13'.
- 5- DISTANCE FROM E. CAPITOL STREET 21'.
- 6- WORK STATION.
- 7- TRAFFIC LIGHT POLE.
- 8- UMBRELLAS MAXIMUM HEIGHT TO RIP 8'.
- 9- FENCE / BARRIER HEIGHT MAXIMUM 3'.
- 10-NEWS PAPER BIN

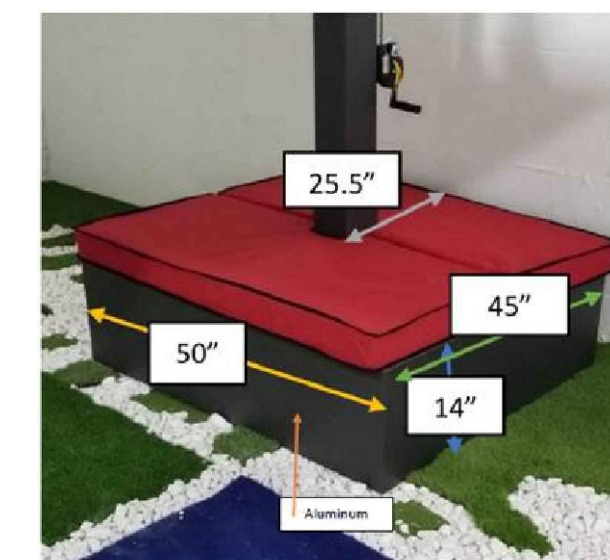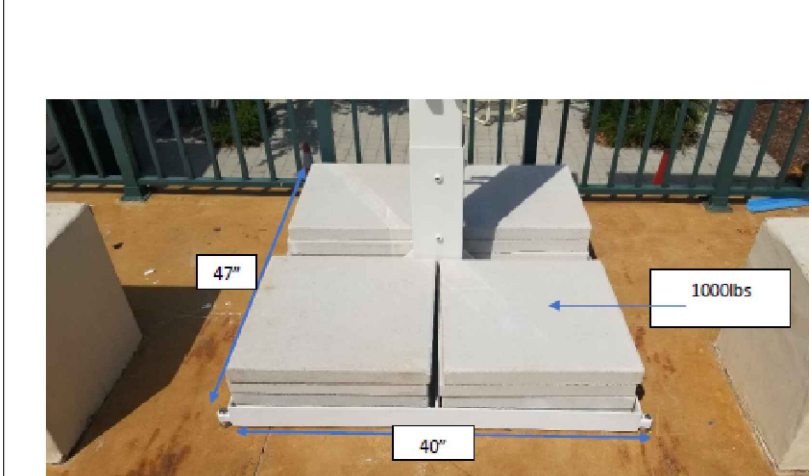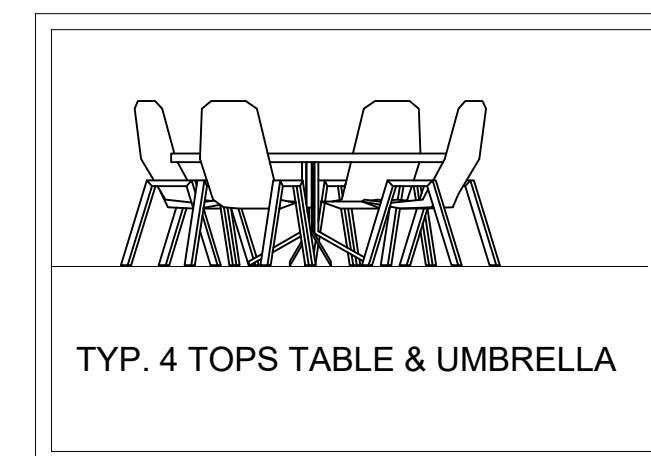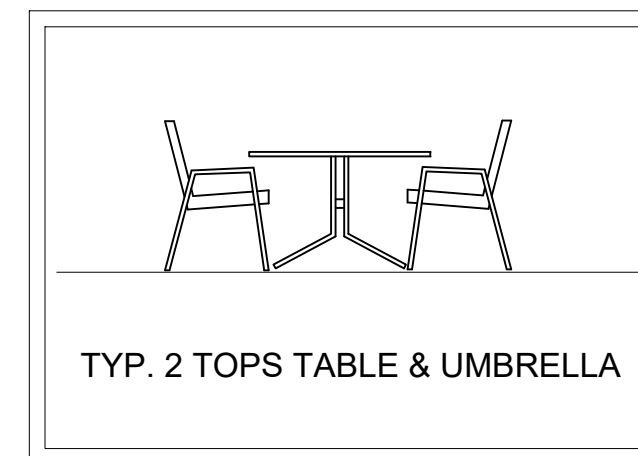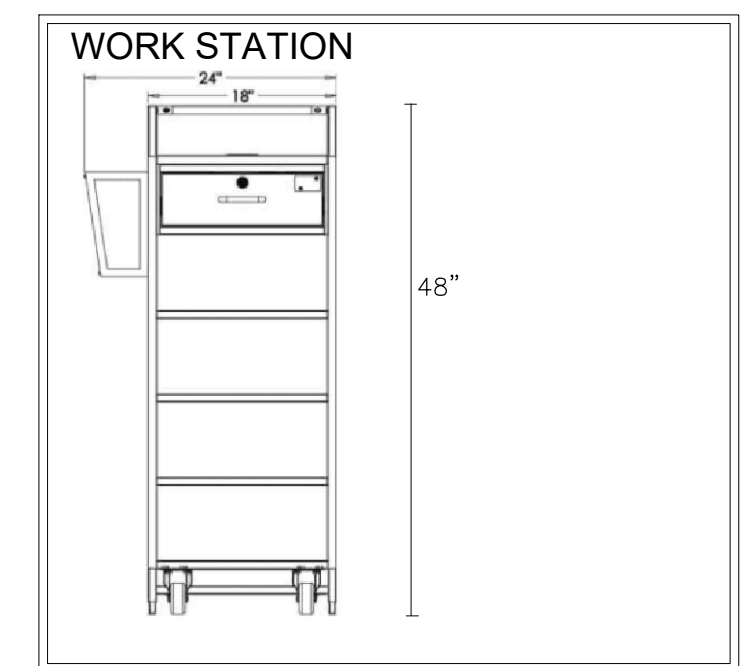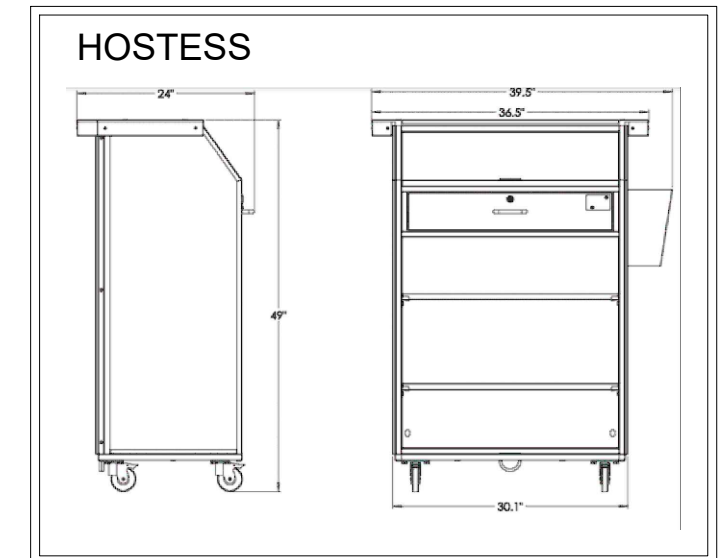

UMBRELLA BASE DESIGNED & PROVIDED BY THE MANUFACTURE AND WEIGHT DISTRIBUTED PANELS RECOMMENDED BY THE MANUFACTURE TO BE PLACED ON THE BASE PLATE TO HOLD AND SECURE THE UMBRELLA IN PLACE.
NO STRUCTURE ANALYSIS INCLUDED IN THESE PLANS FOR THE UMBRELLA BASE.

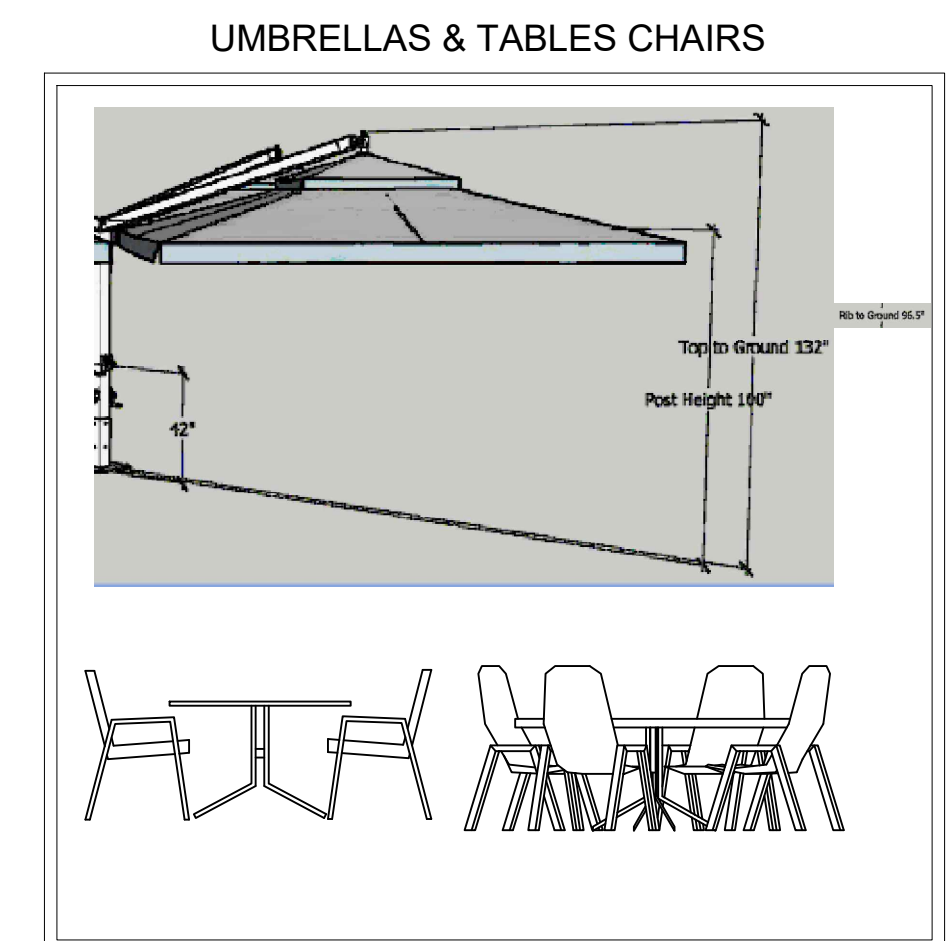

DANIEL DEVELOPMENT, INC
HERNDON, VA 20170
202.360.8394

DATE:
REV: 07 / 07 2021

PROFESSIONAL SEAL

OUTDOOR
SEATING
AREA




CAPITOL SQUARE
BAR&GRILL
1500 EAST
CAPITOL ST., N.E.
WASHINGTON, DC 20003

DATE:
PREPARED BY: SB
CHECKED BY:
PROJECT #

SCALE:
1/4" = 1'-0" OD-01

E. CAPITOL ST. NE

FLOOR PLANS

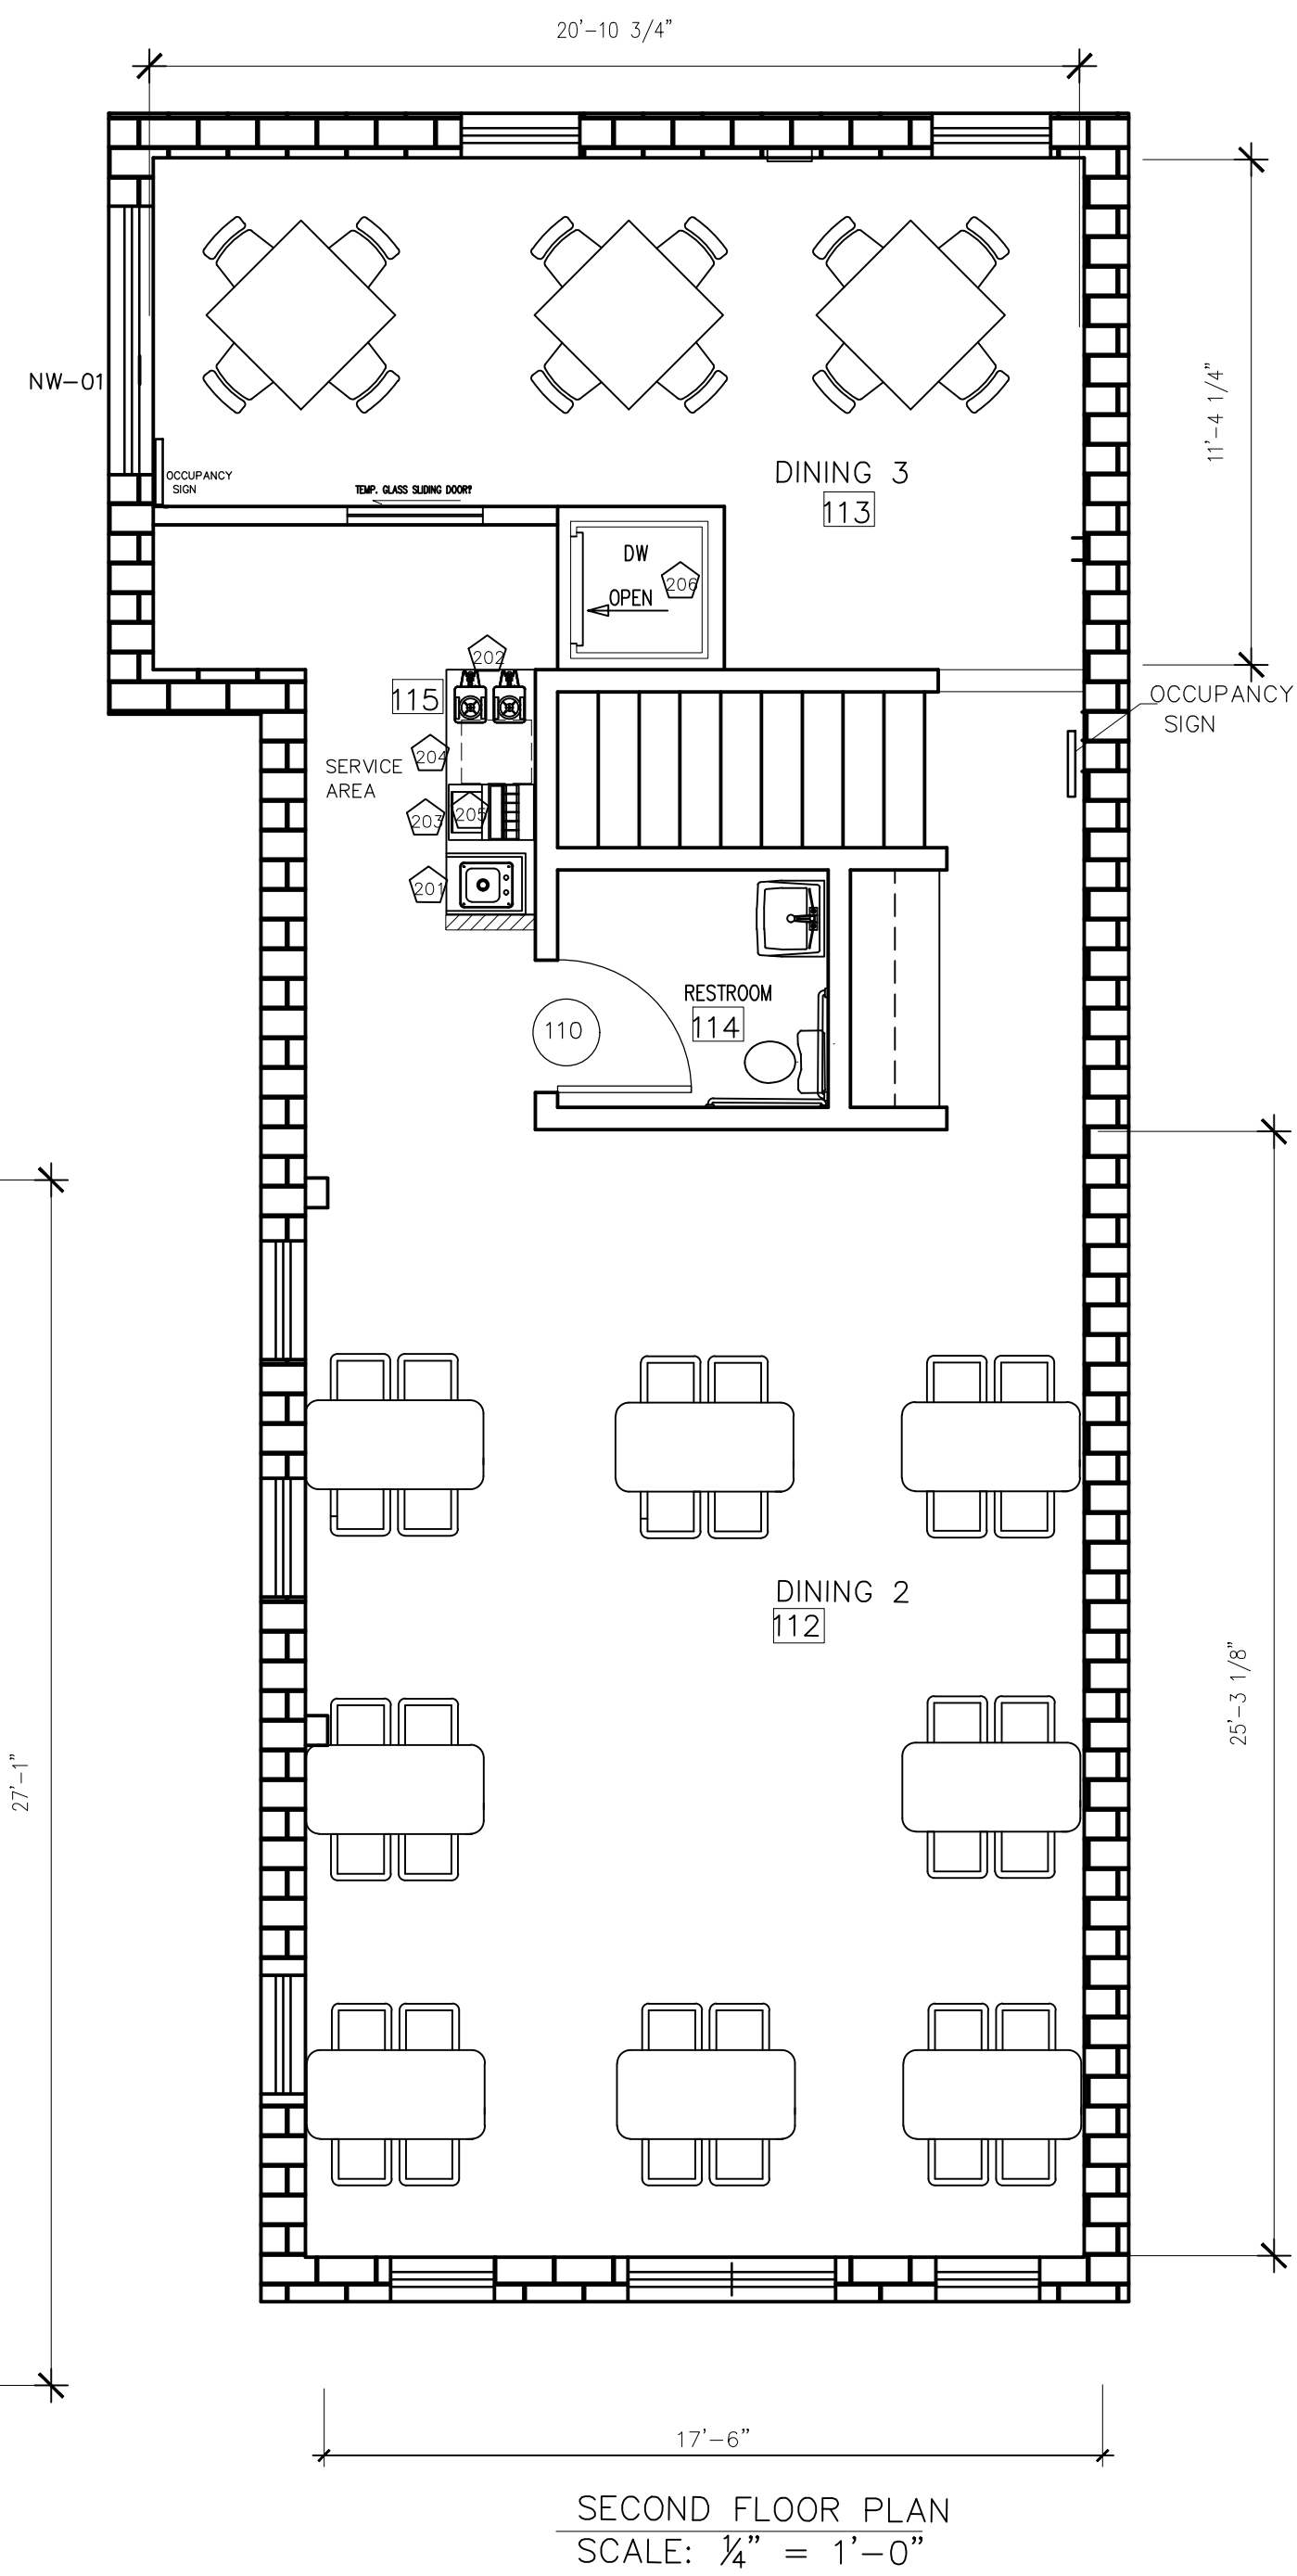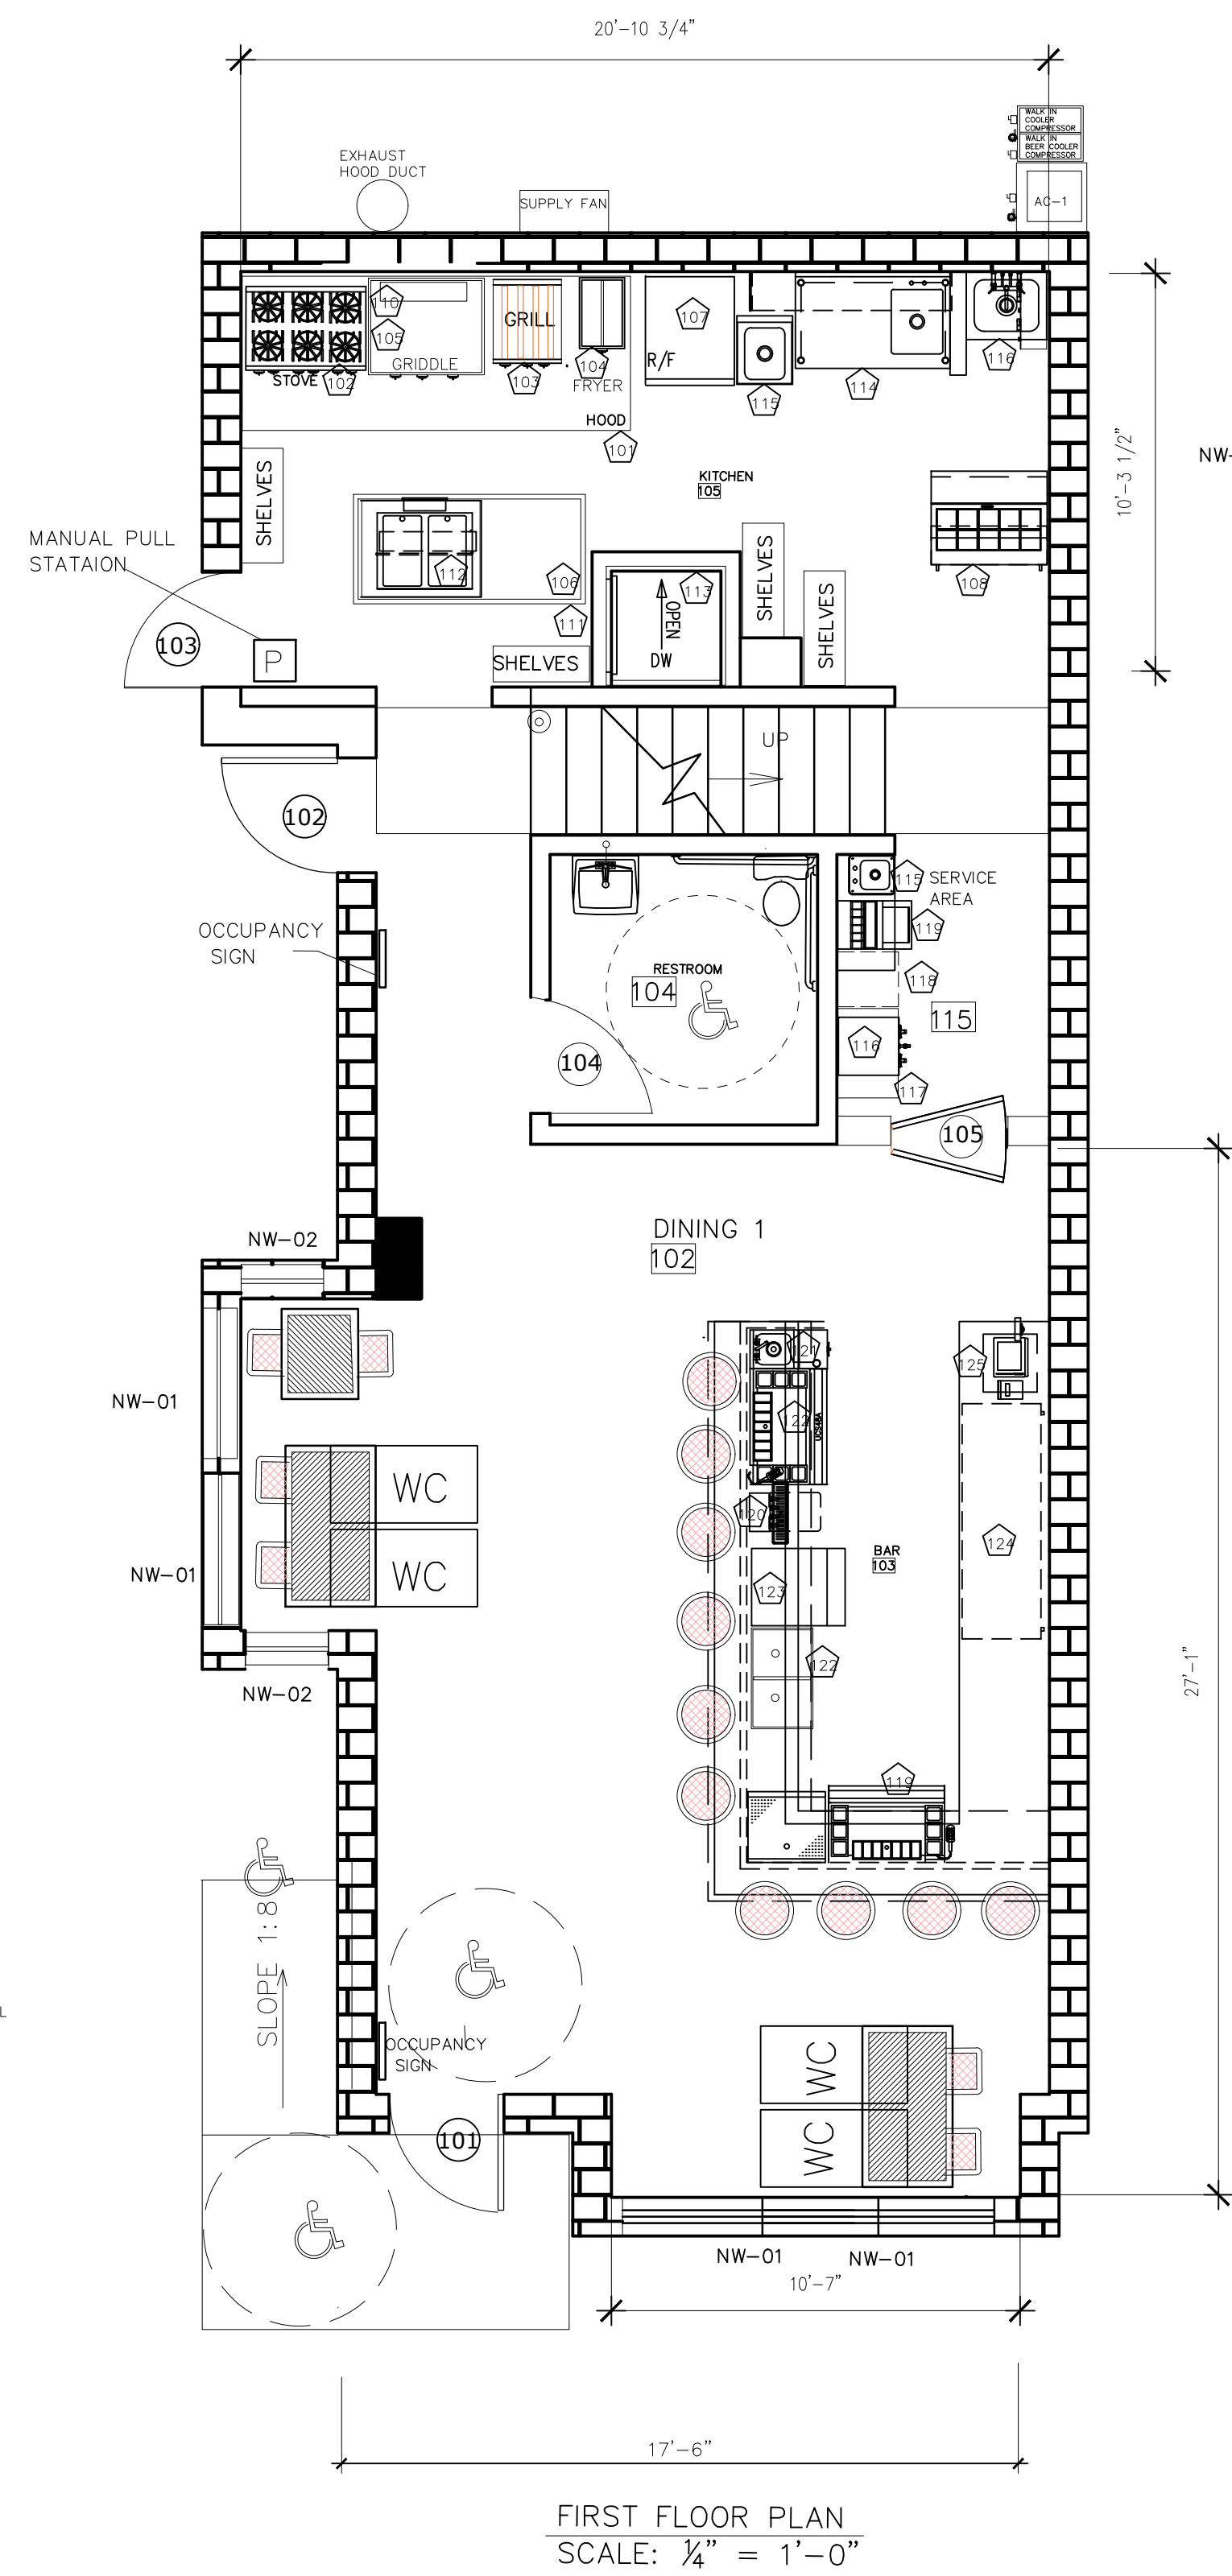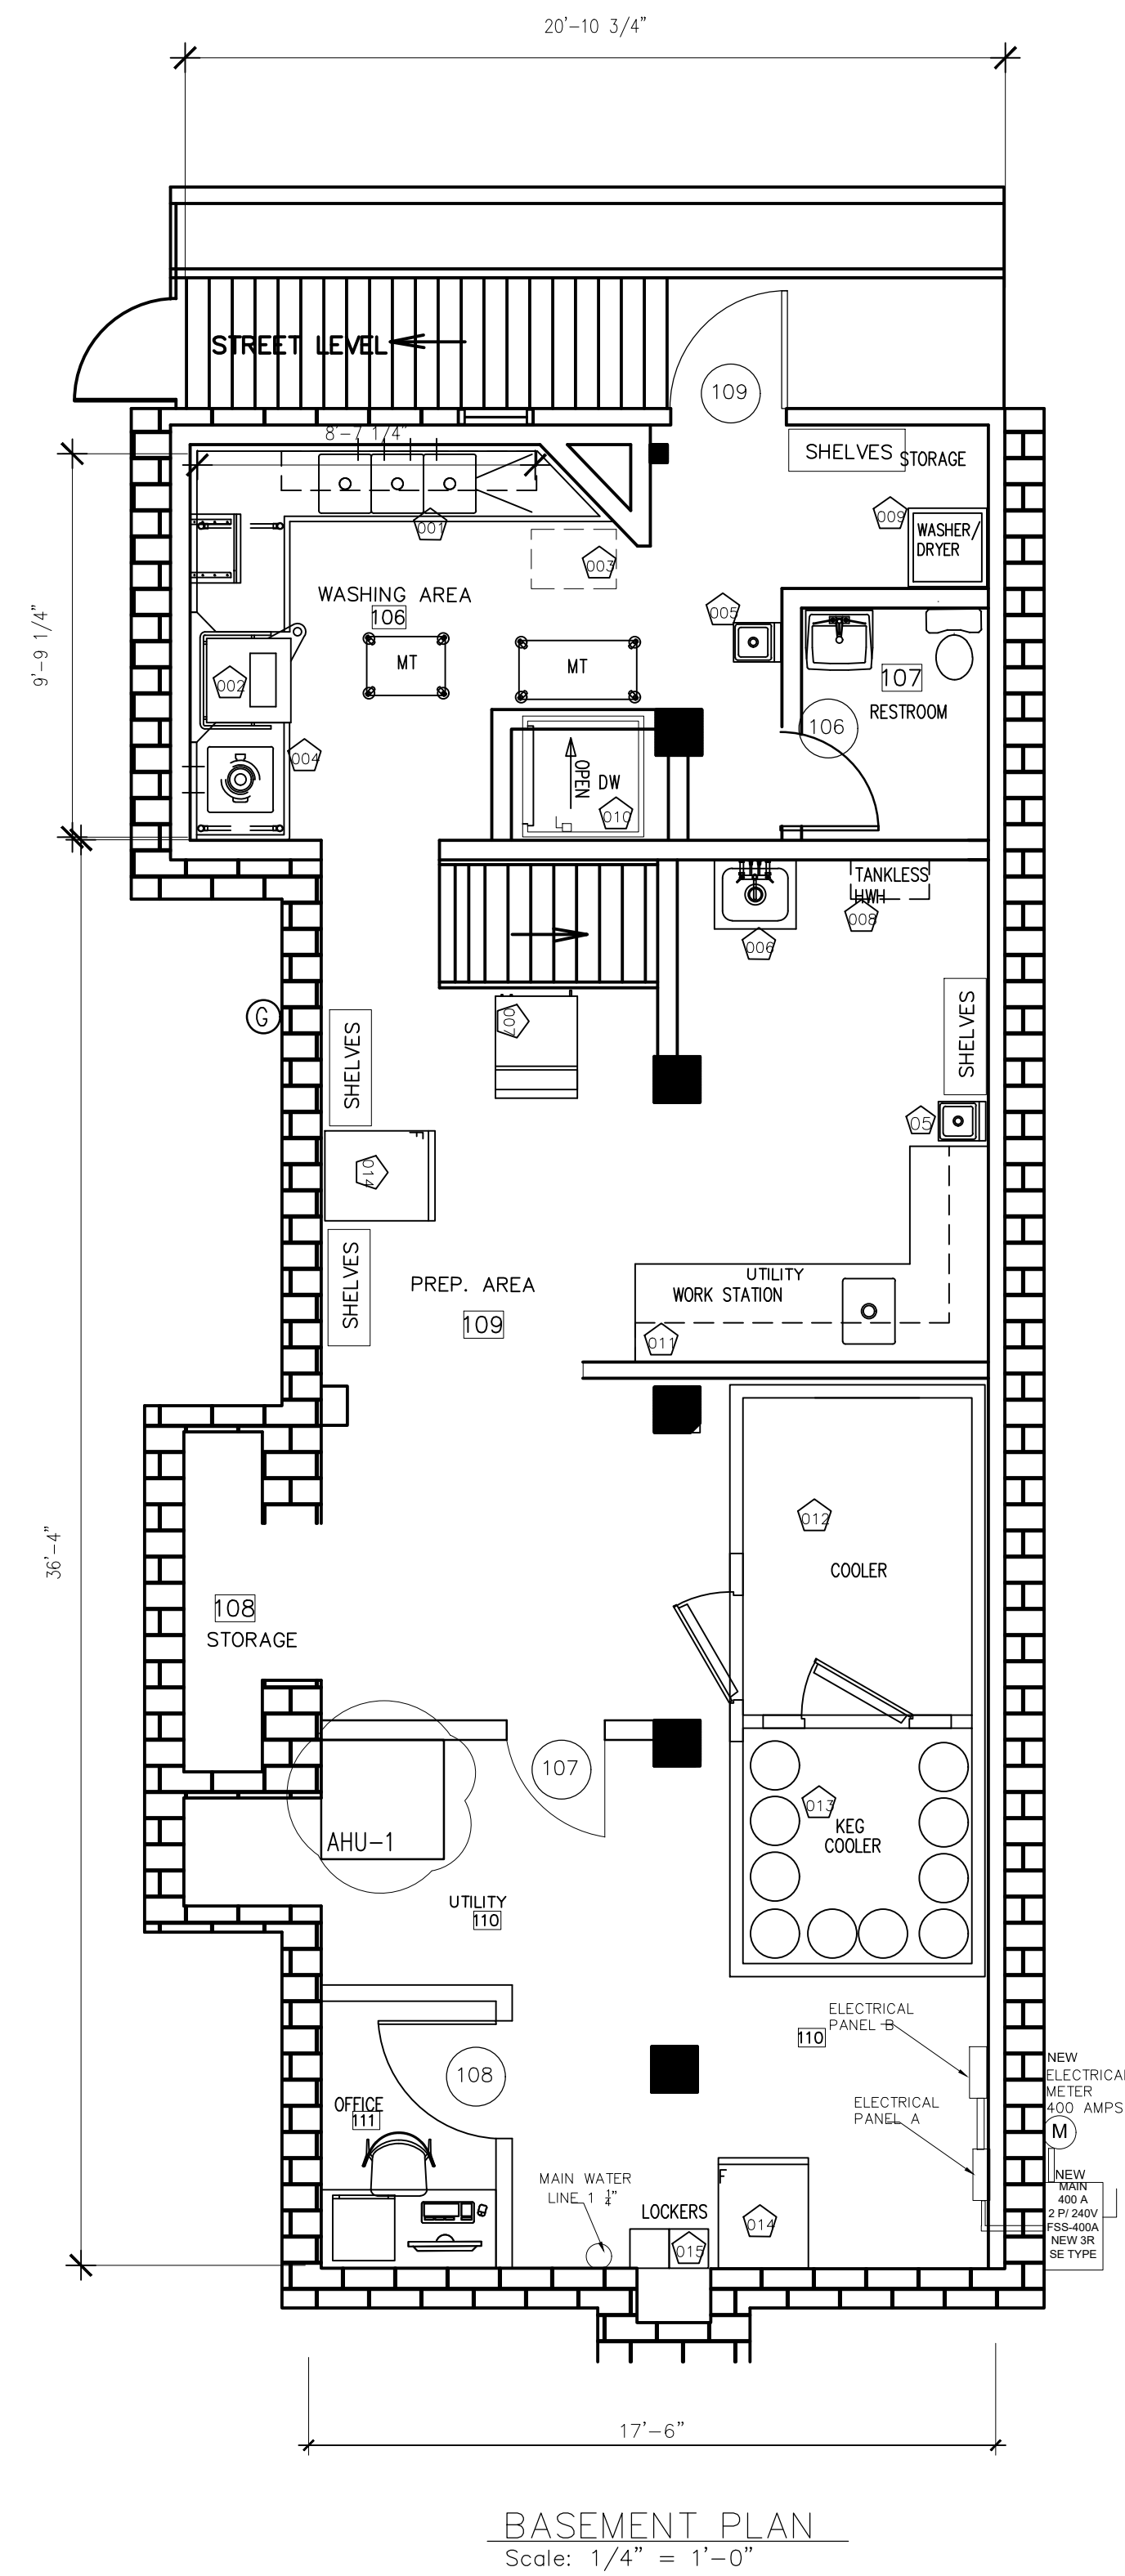

FLOOR PLANS LAYOUT:
BATHROOMS
ARE PROVIDED
IN EACH LEVEL

DANIEL DEVELOPMENT, INC
HERNDON, VA 20170
202.360.8394

REV.: 07 / 07 2021

.....

FLOOR PLAN LAYOUT

CAPITOL SQUARE
BAR & GRILL
1500 EAST
CAPITOL ST., N.E.
WASHINGTON, DC 20003

DATE:	
PREPARED BY:	SB
CHECKED BY:	
PROJECT #	

SCALE: $\frac{1}{4}" = 1'-0"$ A-001