



EXISTING CONDITIONS




PROPOSED CONDITIONS

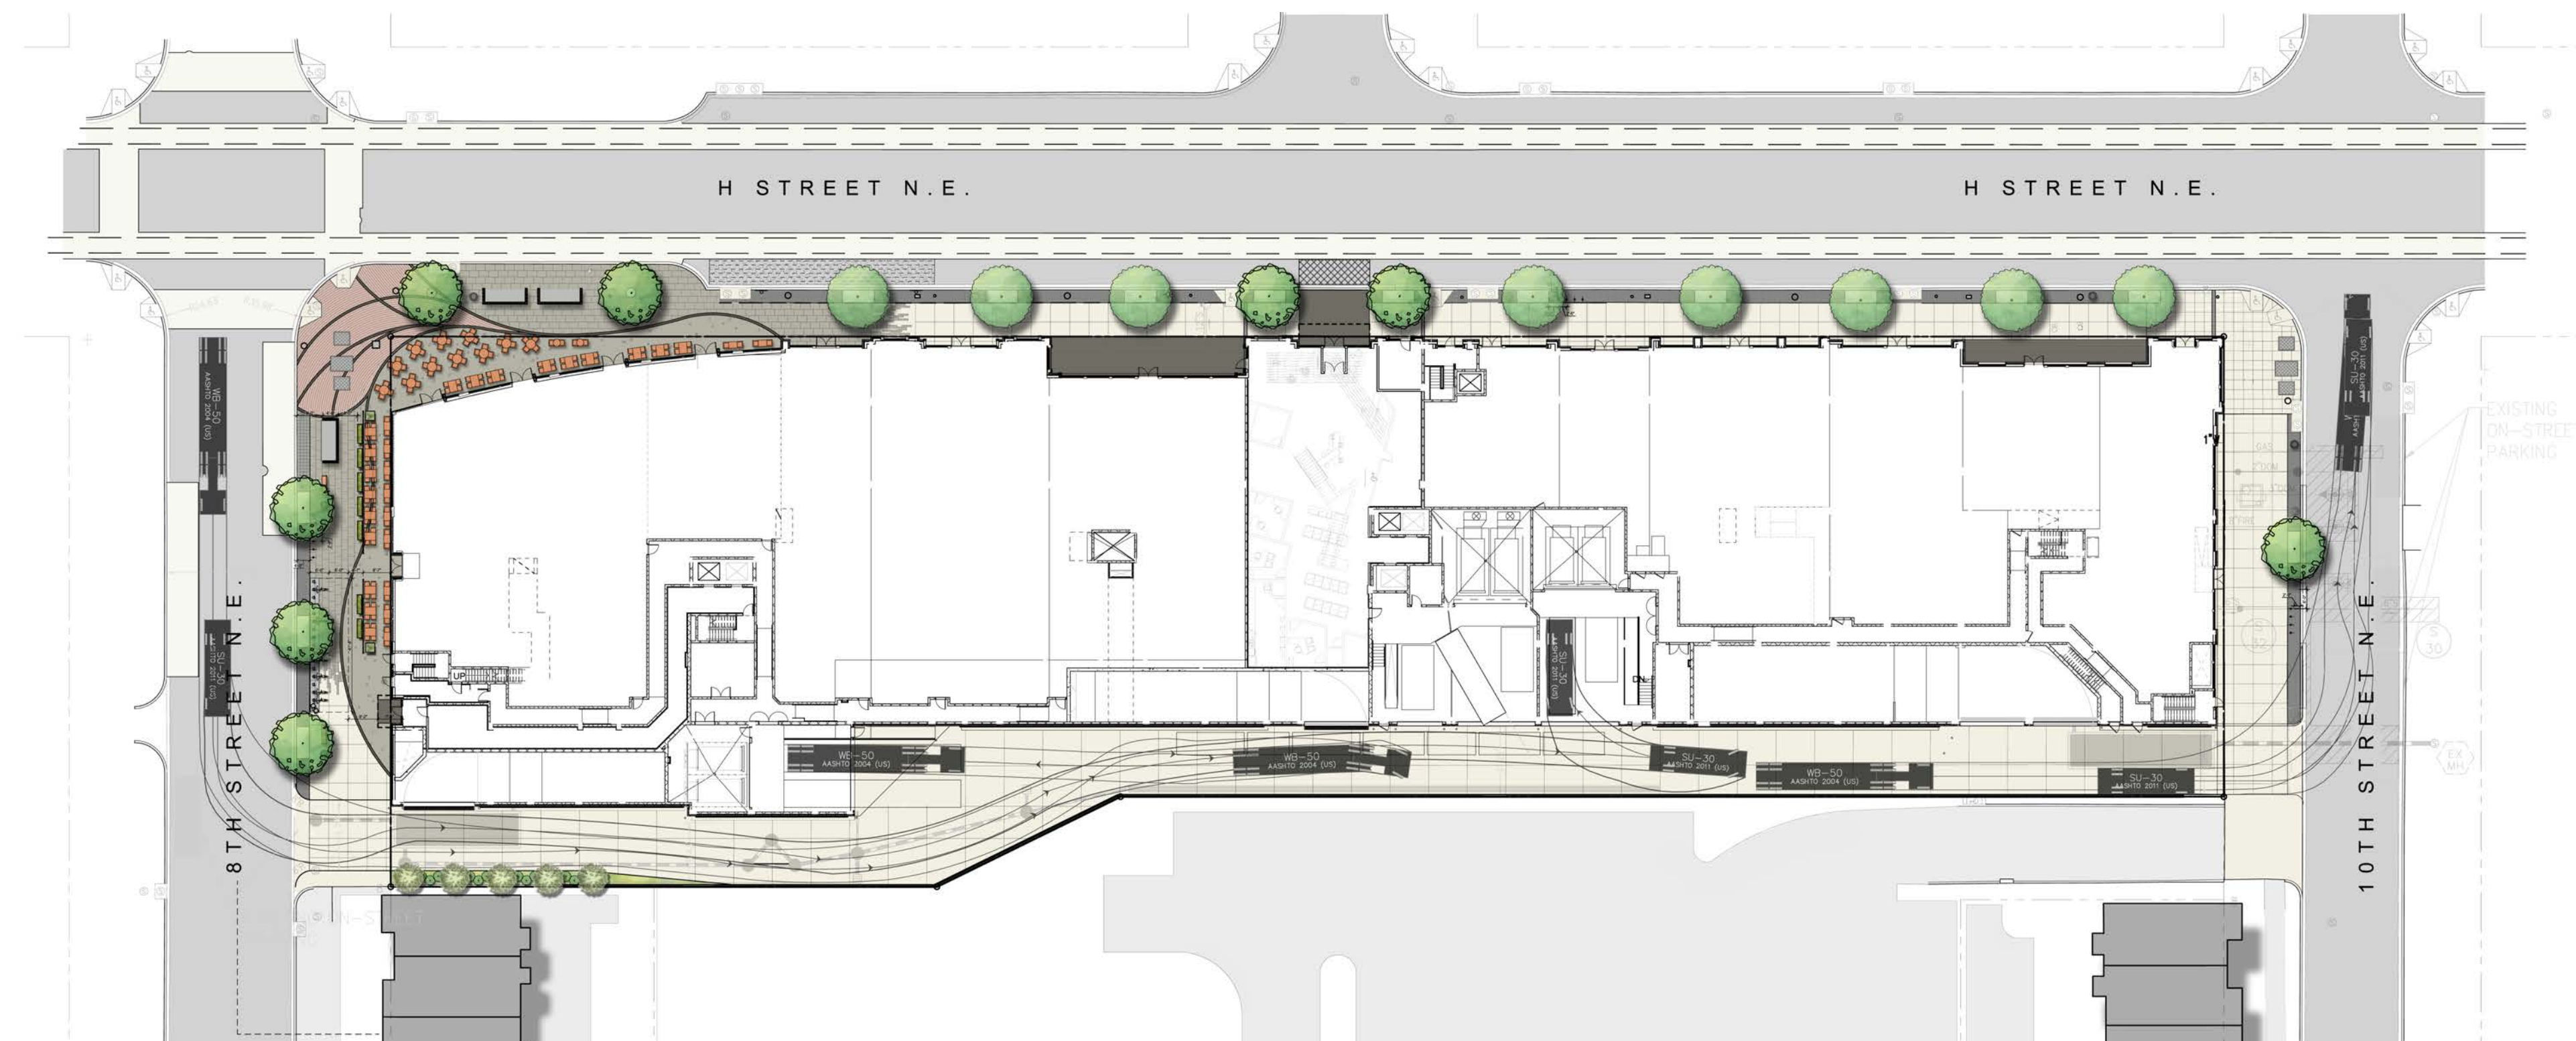

8th and H Street #14084
PDRM Resubmission

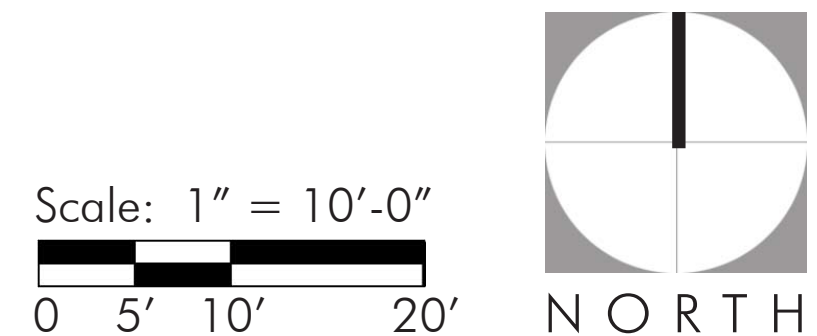

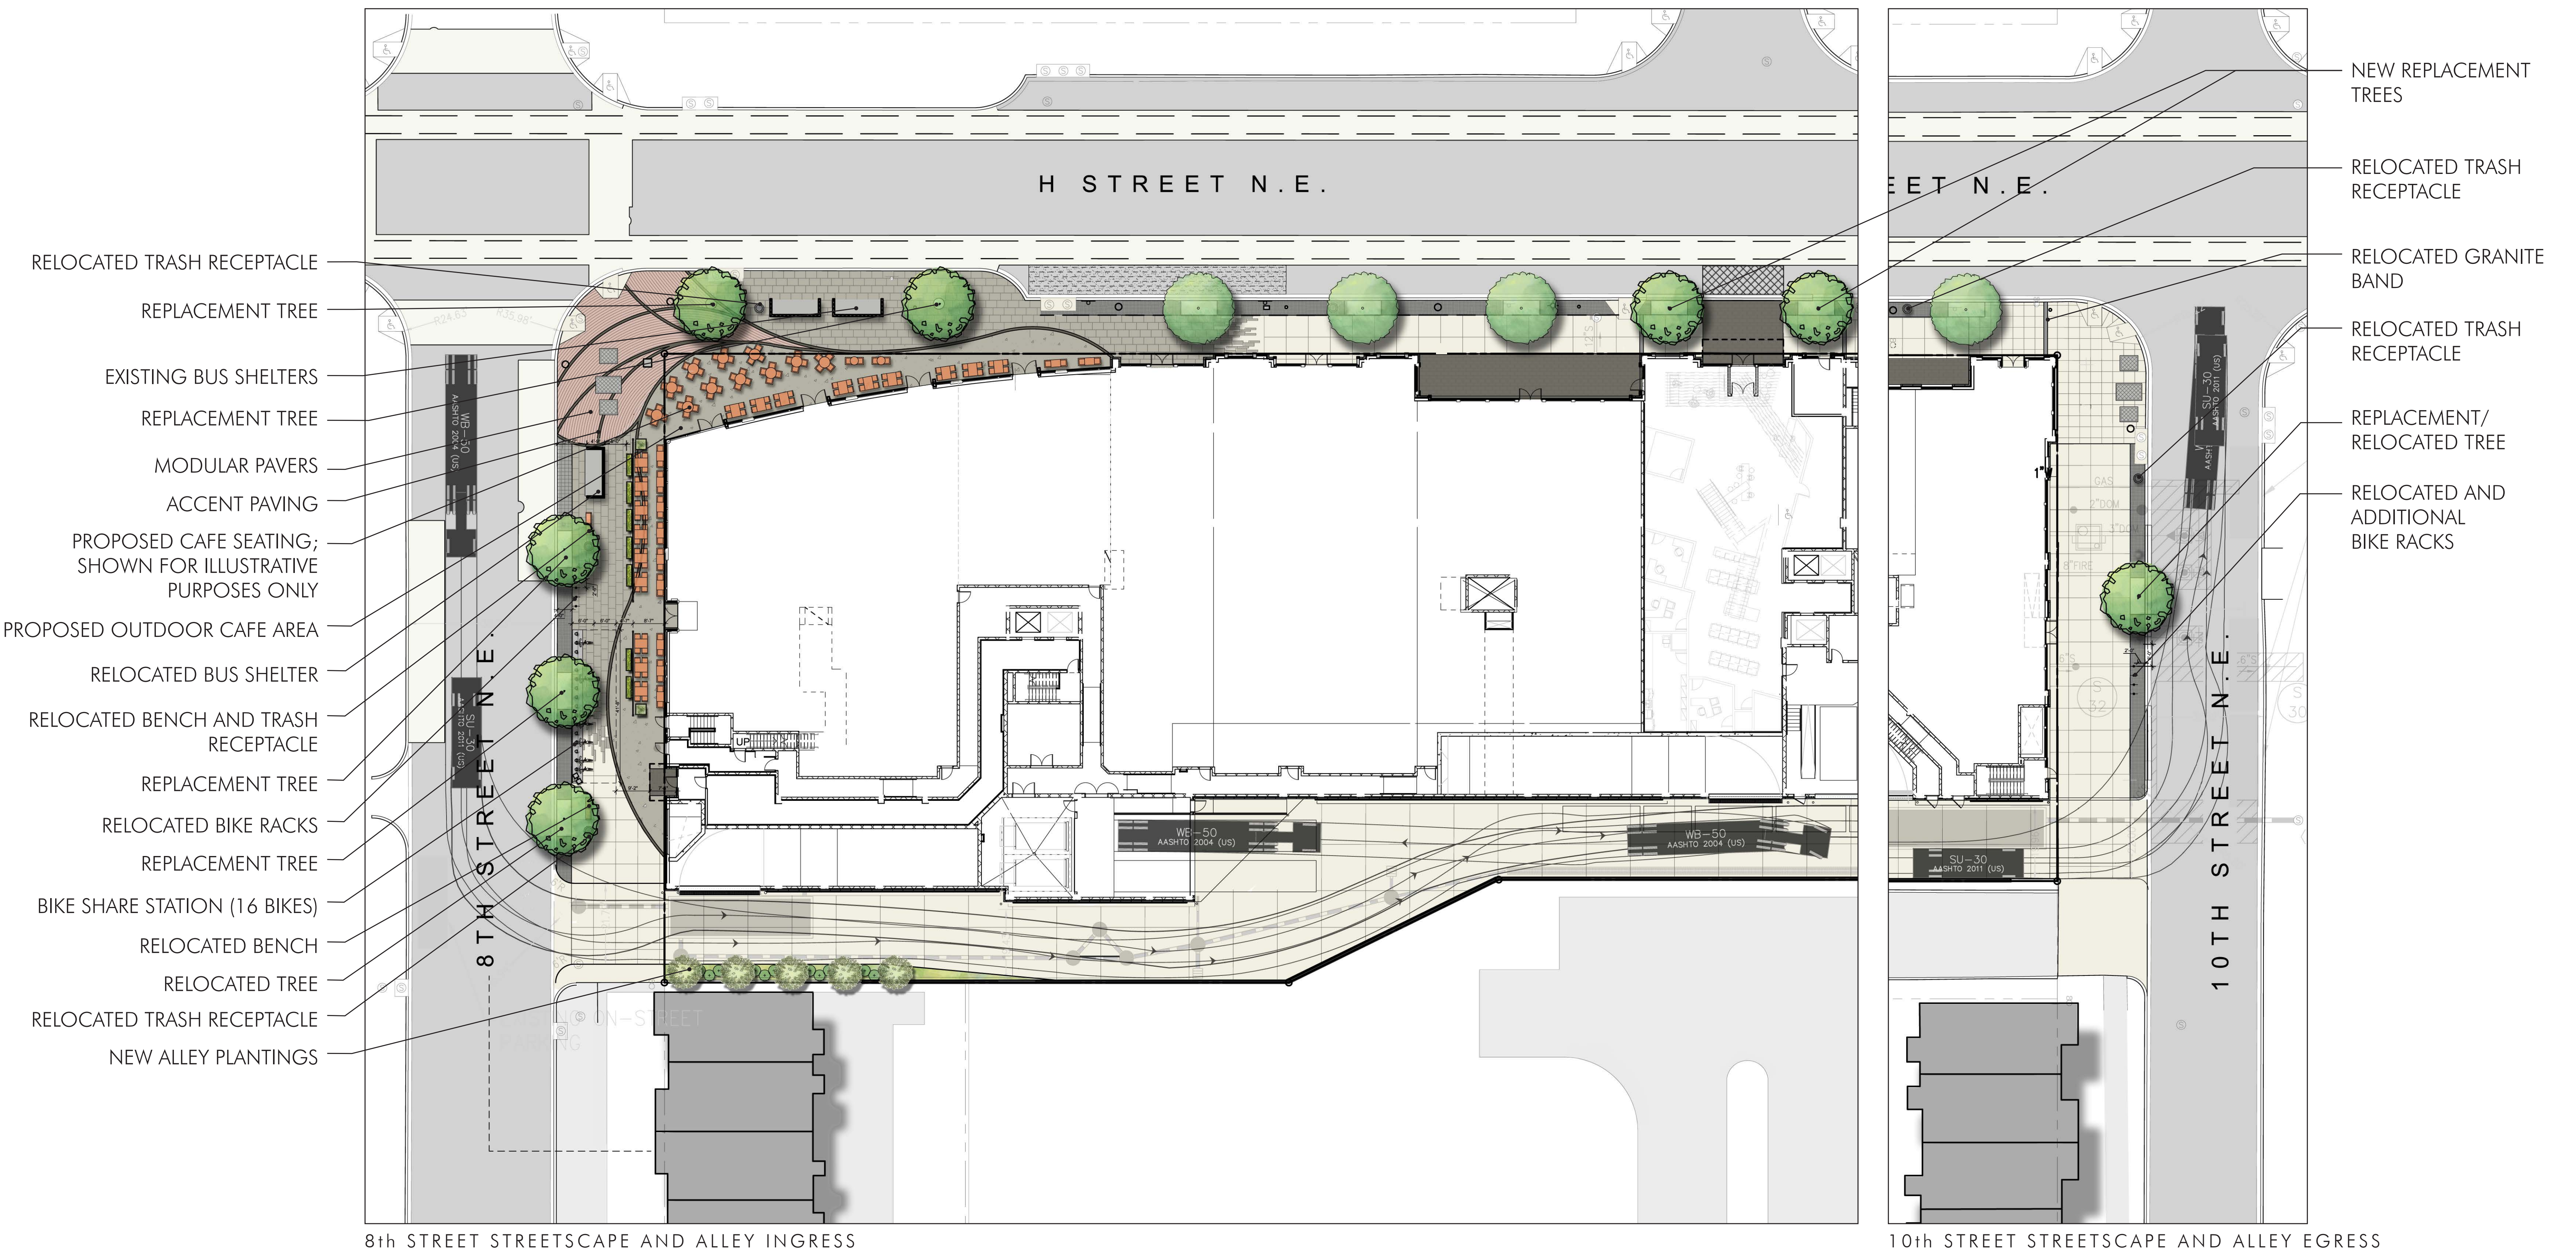

- RELOCATED TRASH RECEPTACLE
- REPLACEMENT TREE
- EXISTING BUS SHELTERS
- REPLACEMENT TREE
- MODULAR PAVERS
- ACCENT PAVING
- PROPOSED CAFE SEATING;
SHOWN FOR ILLUSTRATIVE
PURPOSES ONLY
- PROPOSED OUTDOOR CAFE AREA
- RELOCATED BUS SHELTER
- RELOCATED BENCH AND TRASH
RECEPTACLE
- REPLACEMENT TREE
- RELOCATED BIKE RACKS
- REPLACEMENT TREE
- BIKE SHARE STATION (16 BIKES)
- RELOCATED BENCH
- RELOCATED TREE
- RELOCATED TRASH RECEPTACLE
- NEW ALLEY PLANTINGS

- NEW REPLACEMENT
TREES
- RELOCATED TRASH
RECEPTACLE
- RELOCATED GRANITE
BAND
- RELOCATED TRASH
RECEPTACLE
- REPLACEMENT/
RELOCATED TREE
- RELOCATED AND
ADDITIONAL
BIKE RACKS

8th STREET STREETScape AND ALLEY INGRESS

10th STREET STREETScape AND ALLEY EGRESS



8th and H Street #14084

PDRM Resubmission

